


GIS MAP INFORMATION
 File Name: Sanitary Sewer Base.mxd
 File Location: G:\Projects\13-0339-Grant WSD\ENGSANITARY

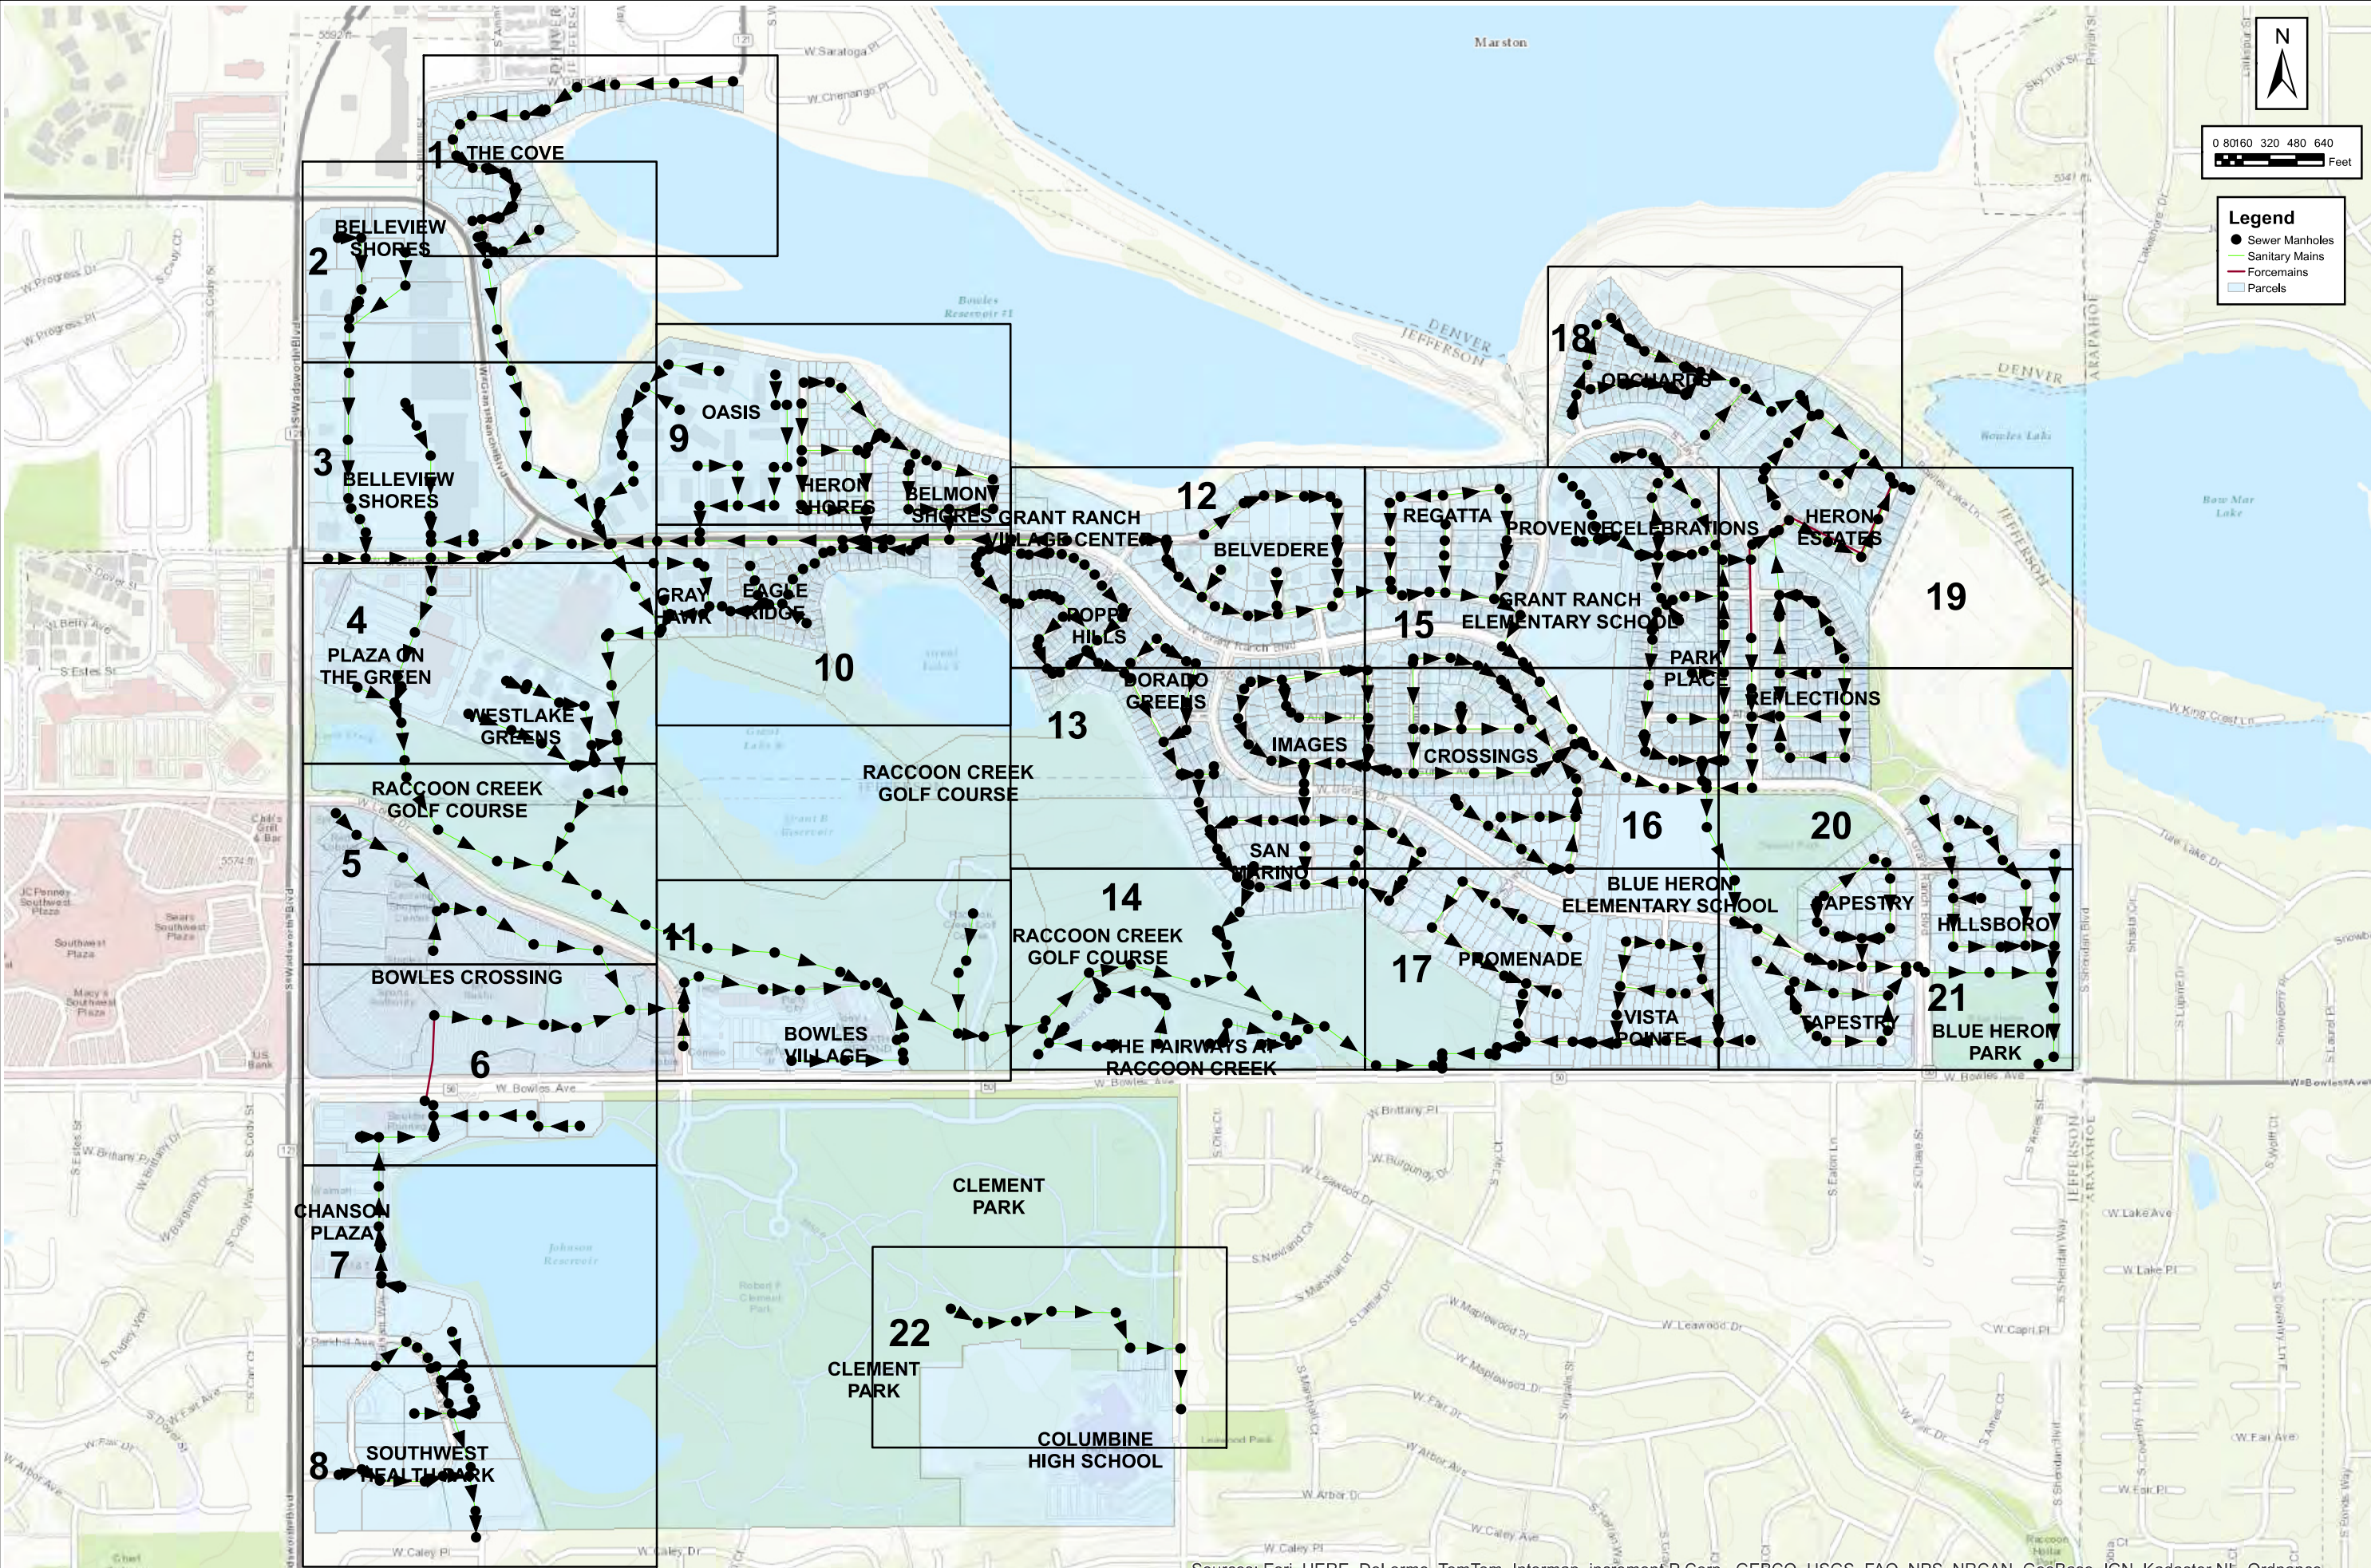


**GRANT WATER AND
 SANITATION DISTRICT
 SANITARY SEWER COLLECTION SYSTEM**

No.	Description of Revisions	Date	Name


Date: FEBRUARY, 2017
 Job Number: 13-0339
 Design By: JWM
 Drawn By: JWM
 Checked By: JAM

Sheet Number: _____

Sources: Esri, HERE, DeLorme, TomTom, Intermap, increment P Corp., GEBCO, USGS, FAO, NPS, NRCAN, GeoBase, IGN, Kadaster NL, Ordnance Survey, Esri Japan, METI, Esri China (Hong Kong), swisstopo, MapmyIndia, © OpenStreetMap contributors, and the GIS User Community

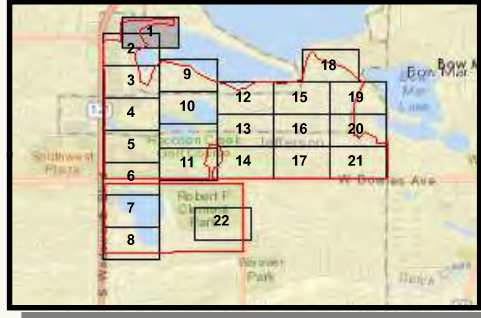


VICINITY MAP

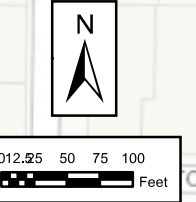

Legend

- Sewer Manholes
- Sanitary Mains
- Force mains
- ▭ Parcels

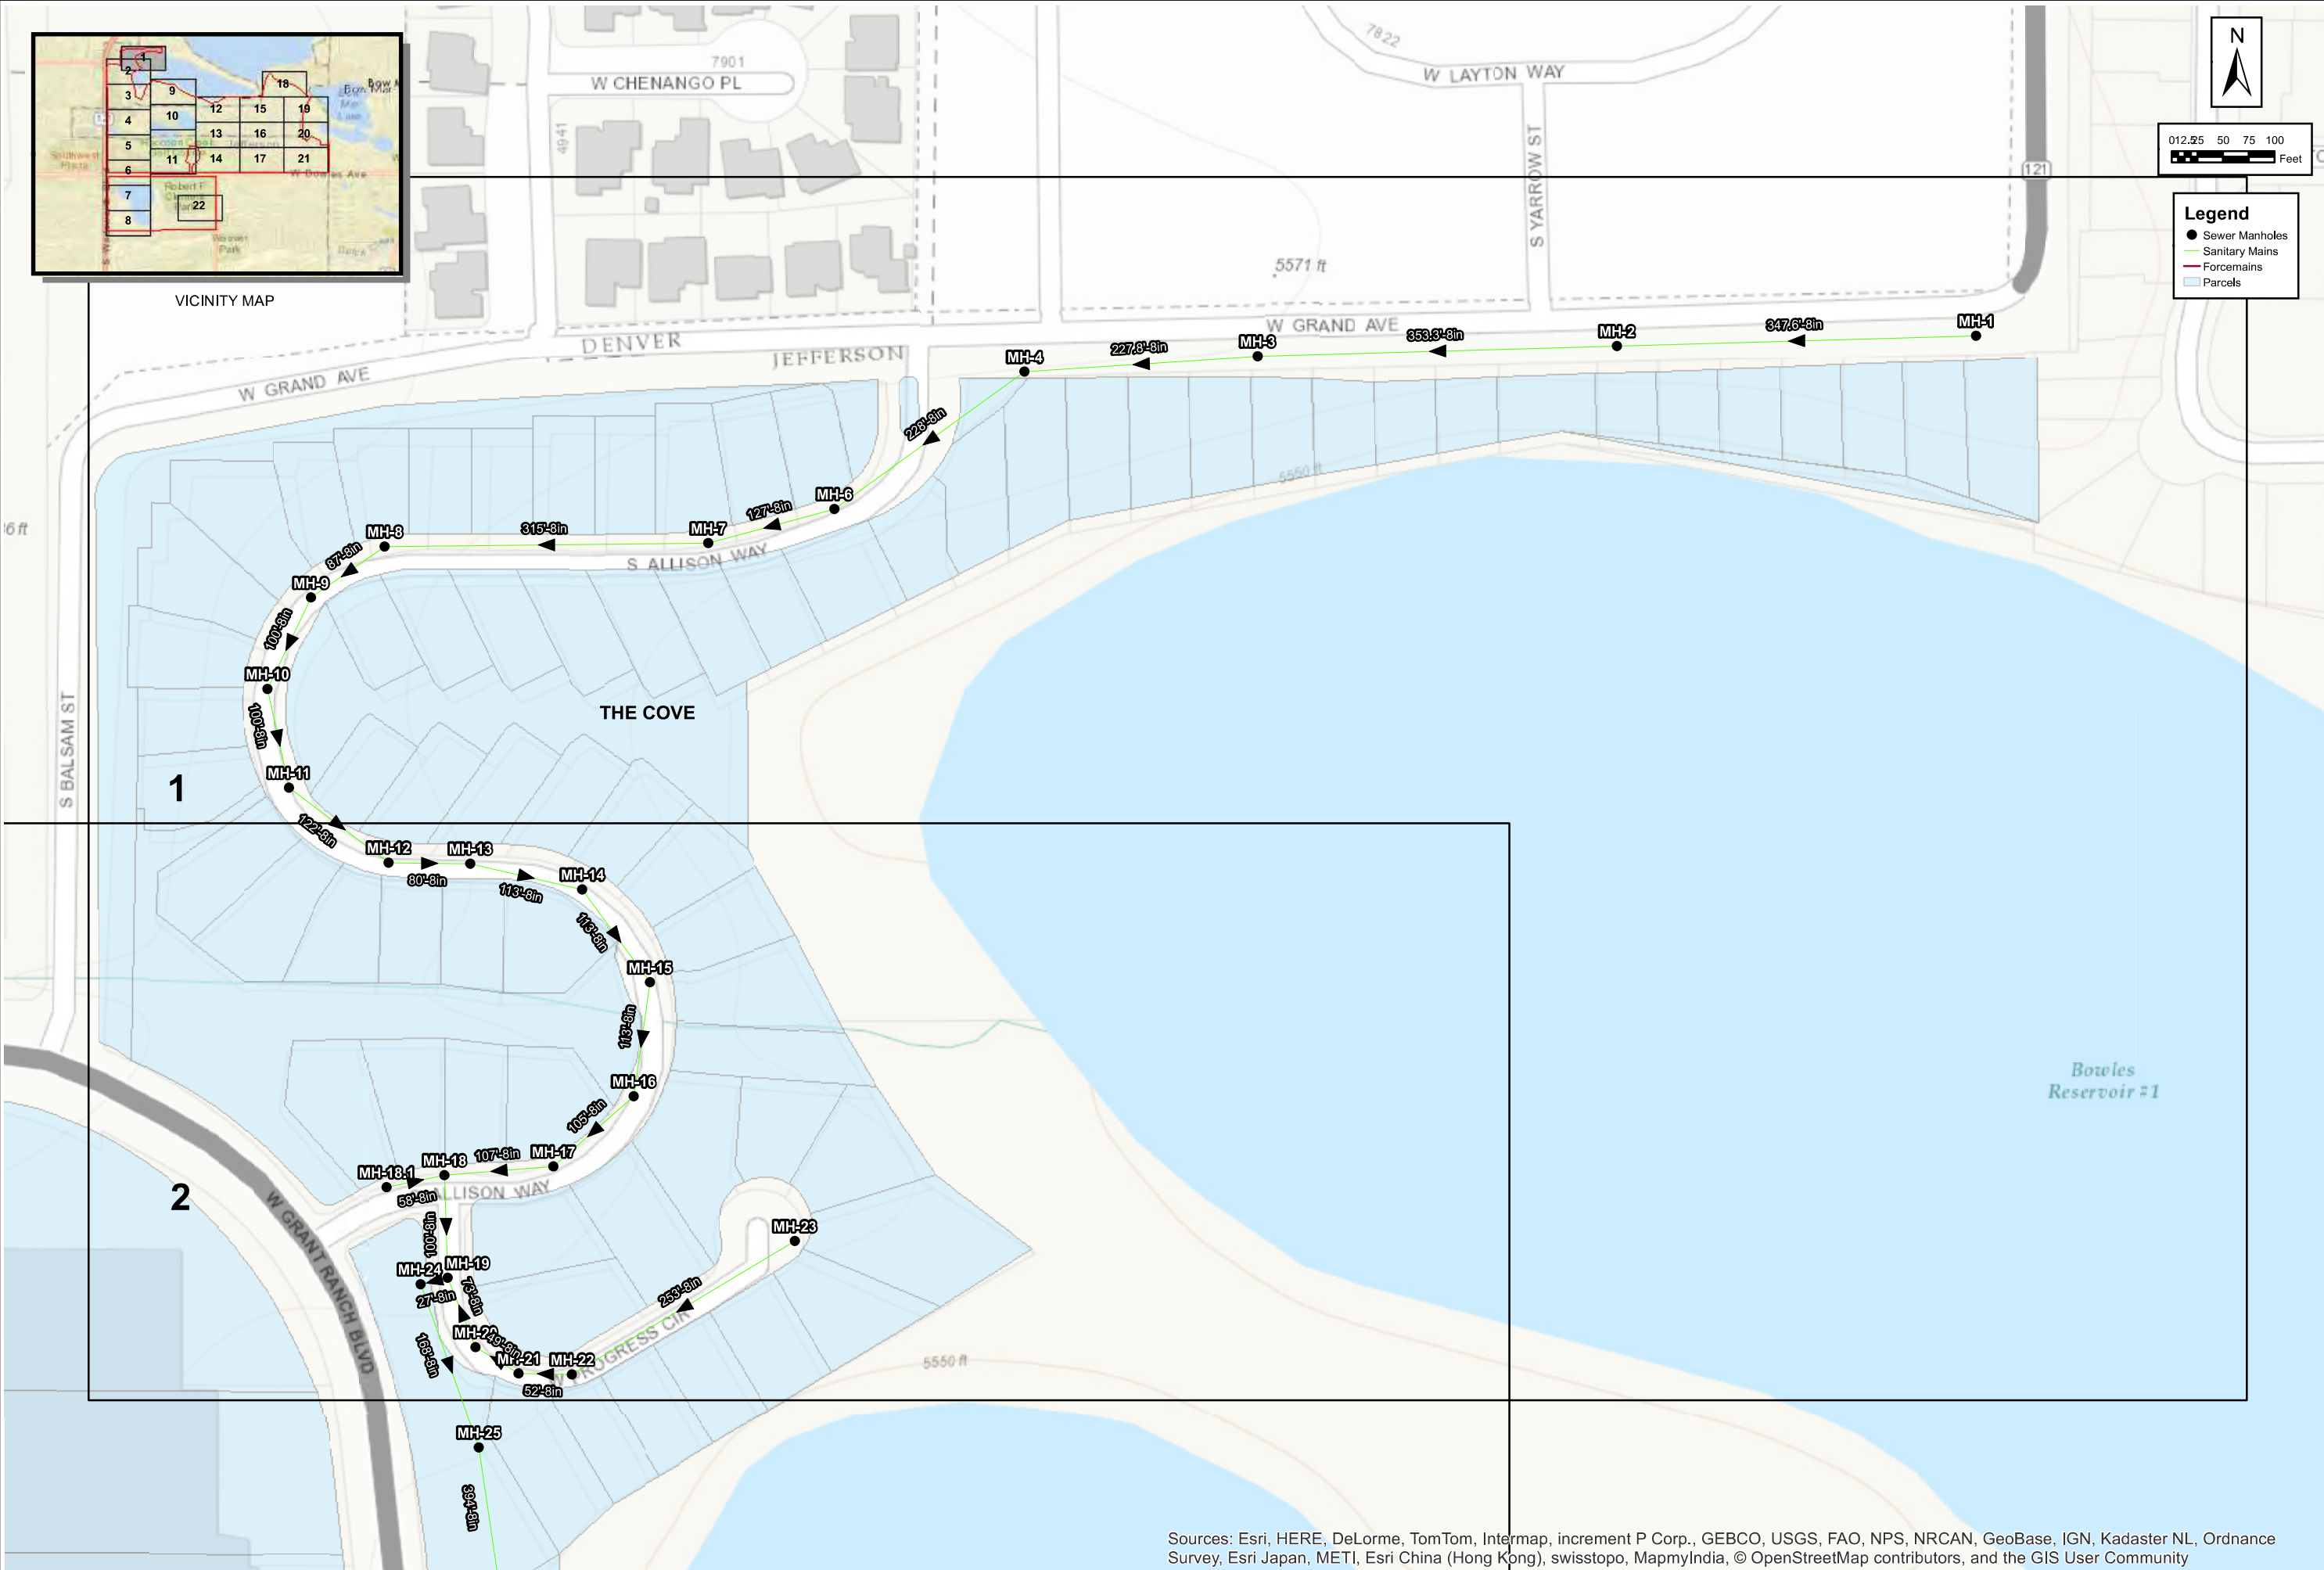


**GRANT WATER AND
SANITATION DISTRICT
SANITARY SEWER COLLECTION SYSTEM**

No.	Description of Revisions	Date	Name


Date:	FEBRUARY, 2017
Job Number:	13.0339
Design By:	JVM
Drawn By:	JVM
Checked By:	JAM

Sources: Esri, HERE, DeLorme, TomTom, Intermap, increment P Corp., GEBCO, USGS, FAO, NPS, NRCAN, GeoBase, IGN, Kadaster NL, Ordnance Survey, Esri Japan, METI, Esri China (Hong Kong), swisstopo, MapmyIndia, © OpenStreetMap contributors, and the GIS User Community

GIS MAP INFORMATION
 File Name: Sanitary Sewer Base.mxd
 File Location: G:\Projects\13.0339-Grant WSD\ENGSANITARY

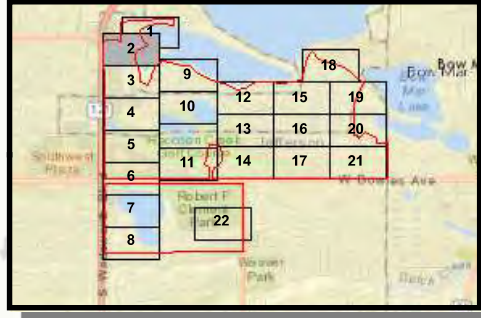


VICINITY MAP

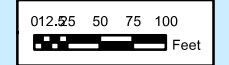

Legend

- Sewer Manholes
- Sanitary Mains
- Force mains
- ▭ Parcels

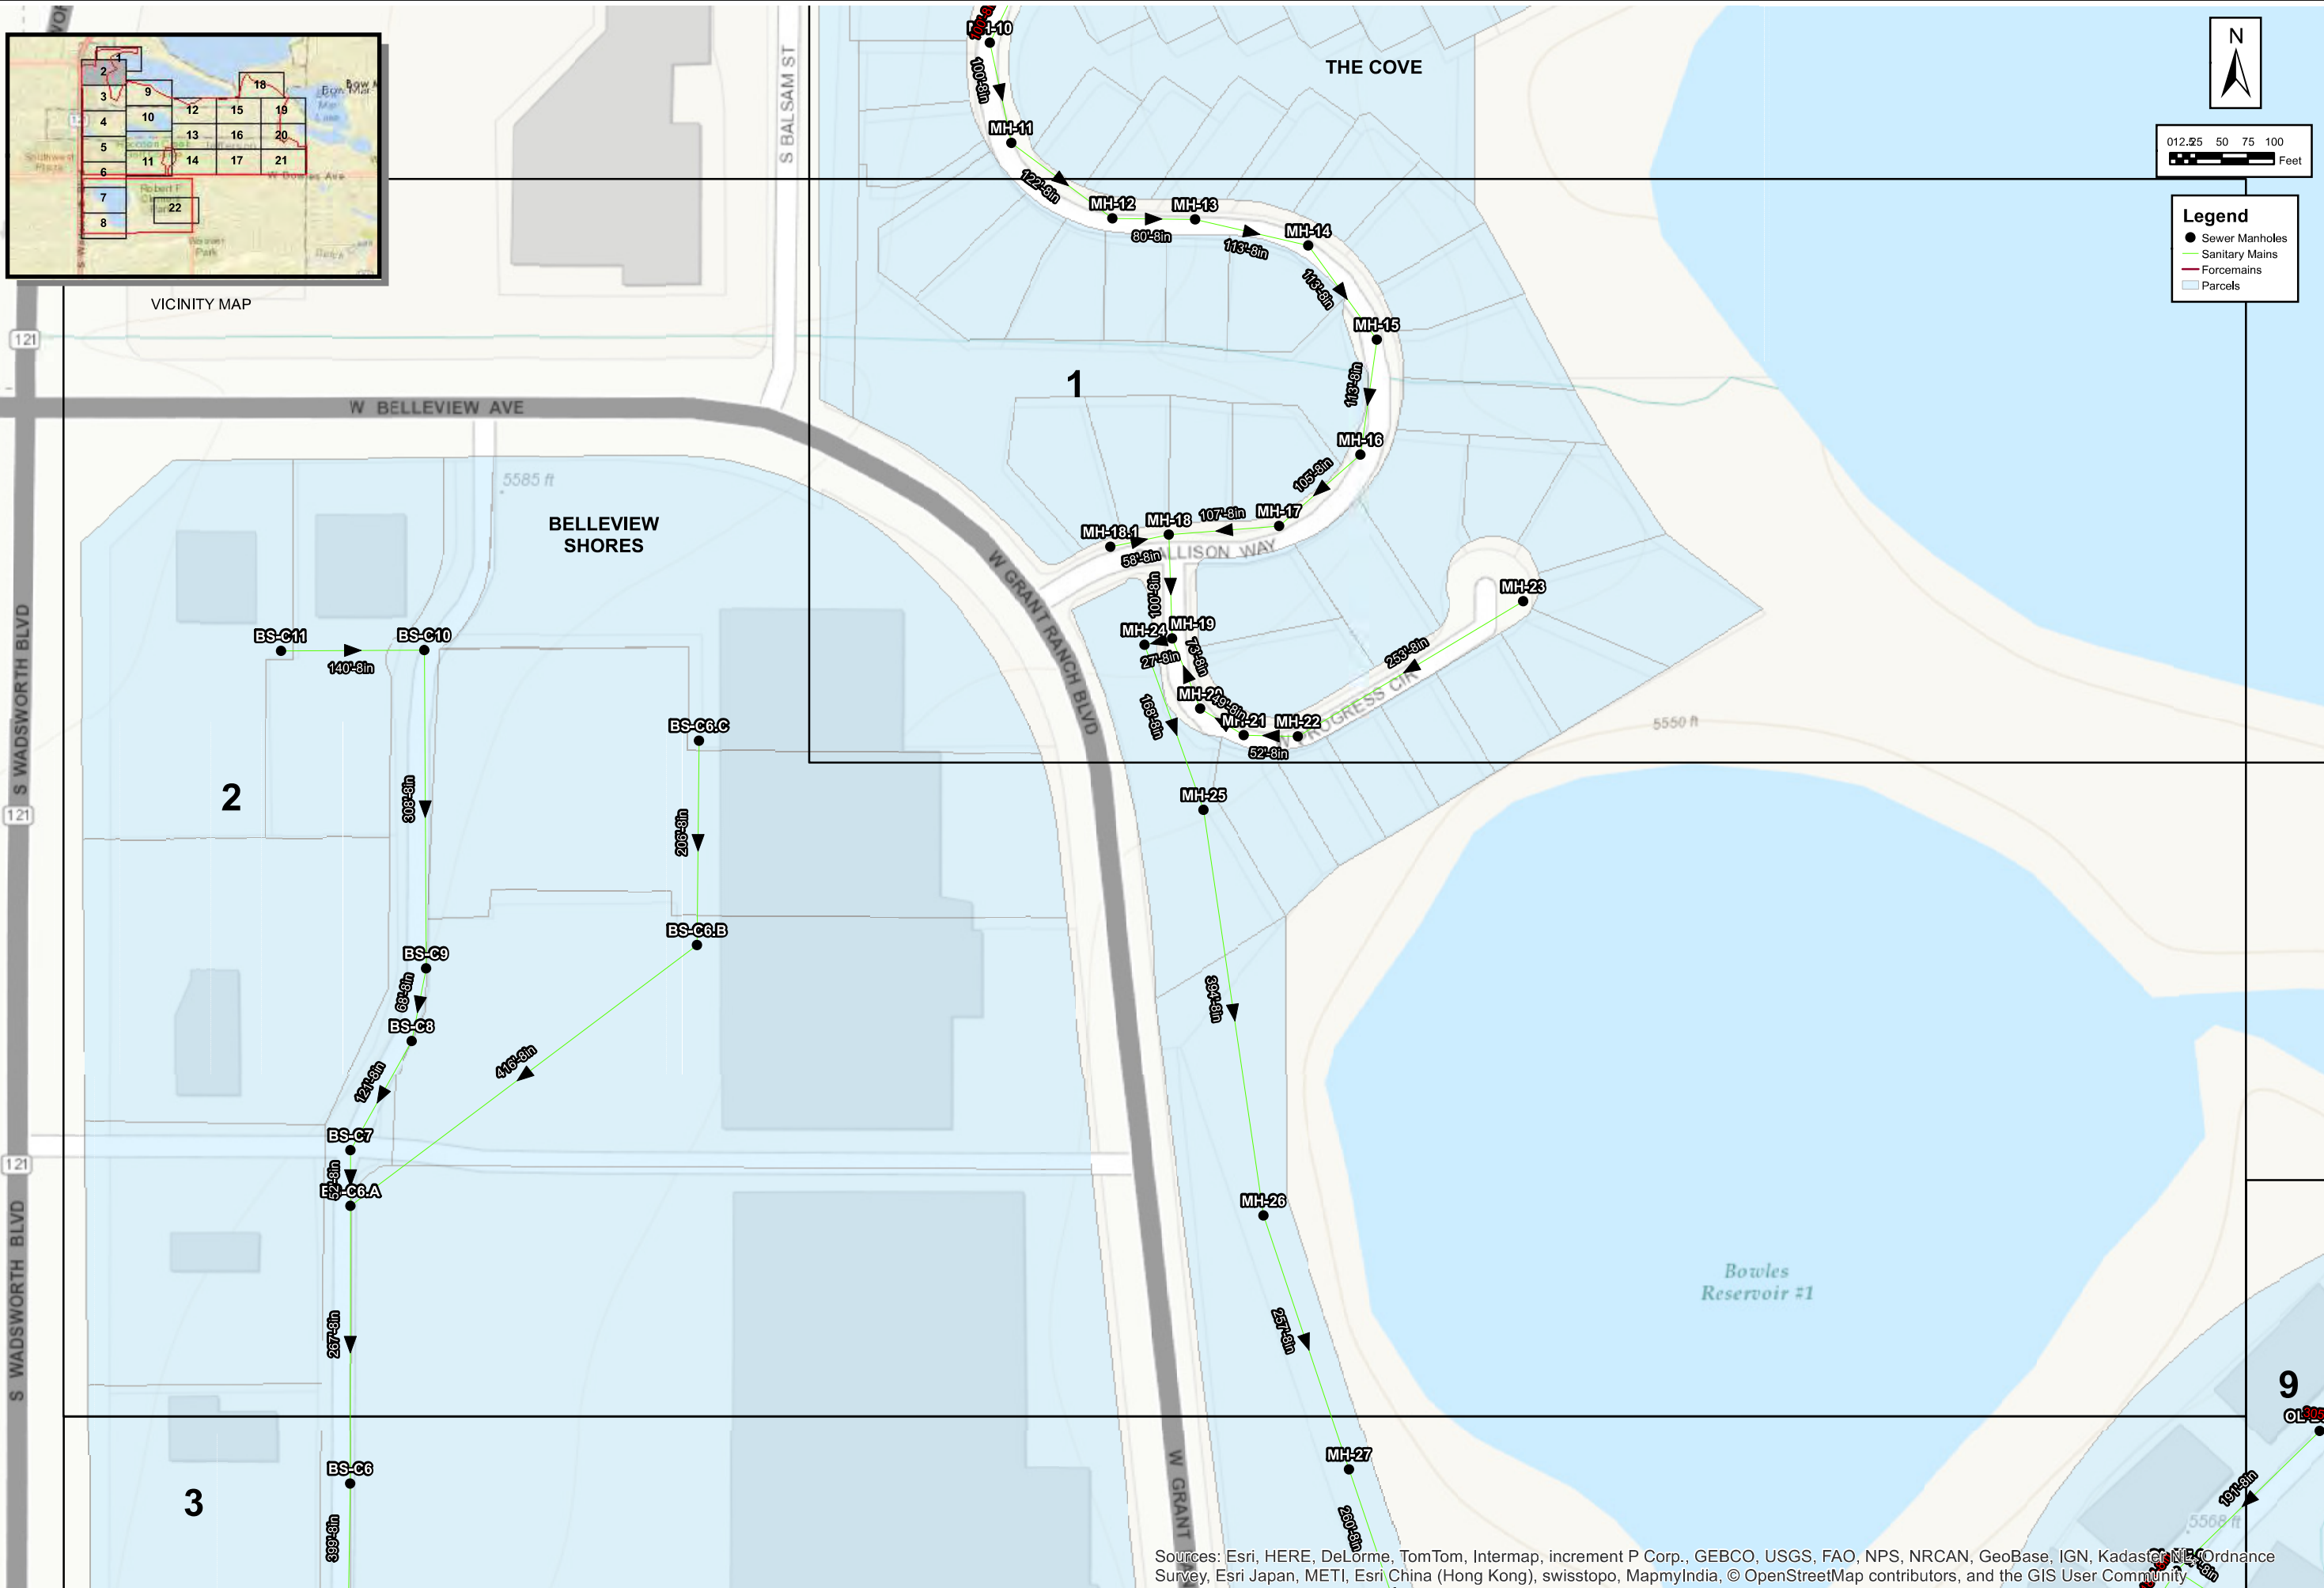

MARTIN/MARTIN
CONSULTING ENGINEERS

303.431.6100
12499 WEST COLFAX AVE.
LAKEWOOD, CO 80215
FAX 303.431.4025

**GRANT WATER AND
SANITATION DISTRICT**
SANITARY SEWER COLLECTION SYSTEM


No.	Description of Revisions	Date	Name

Date: FEBRUARY, 2017
Job Number: 13.0339
Design By: JVM
Drawn By: JVM
Checked By: JAM

Sheet Number:
SS-2


GIS MAP INFORMATION
File Name: Sanitary Sewer Base.mxd
File Location: G:\Projects\13.0339-Grant WSD\ENGSANITARY

Sources: Esri, HERE, DeLorme, TomTom, Intermap, increment P Corp., GEBCO, USGS, FAO, NPS, NRCAN, GeoBase, IGN, Kadaster NL, Ordnance Survey, Esri Japan, METI, Esri China (Hong Kong), swisstopo, MapmyIndia, © OpenStreetMap contributors, and the GIS User Community

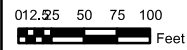


Legend

- Sewer Manholes
- Sanitary Mains
- Force mains
- ▭ Parcels

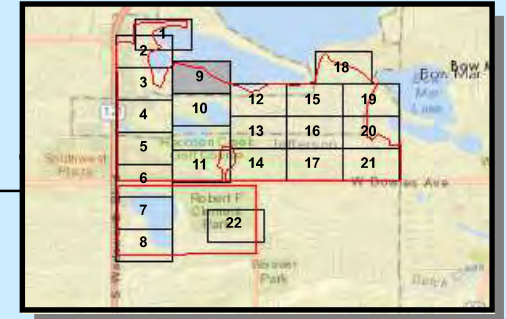

VICINITY MAP

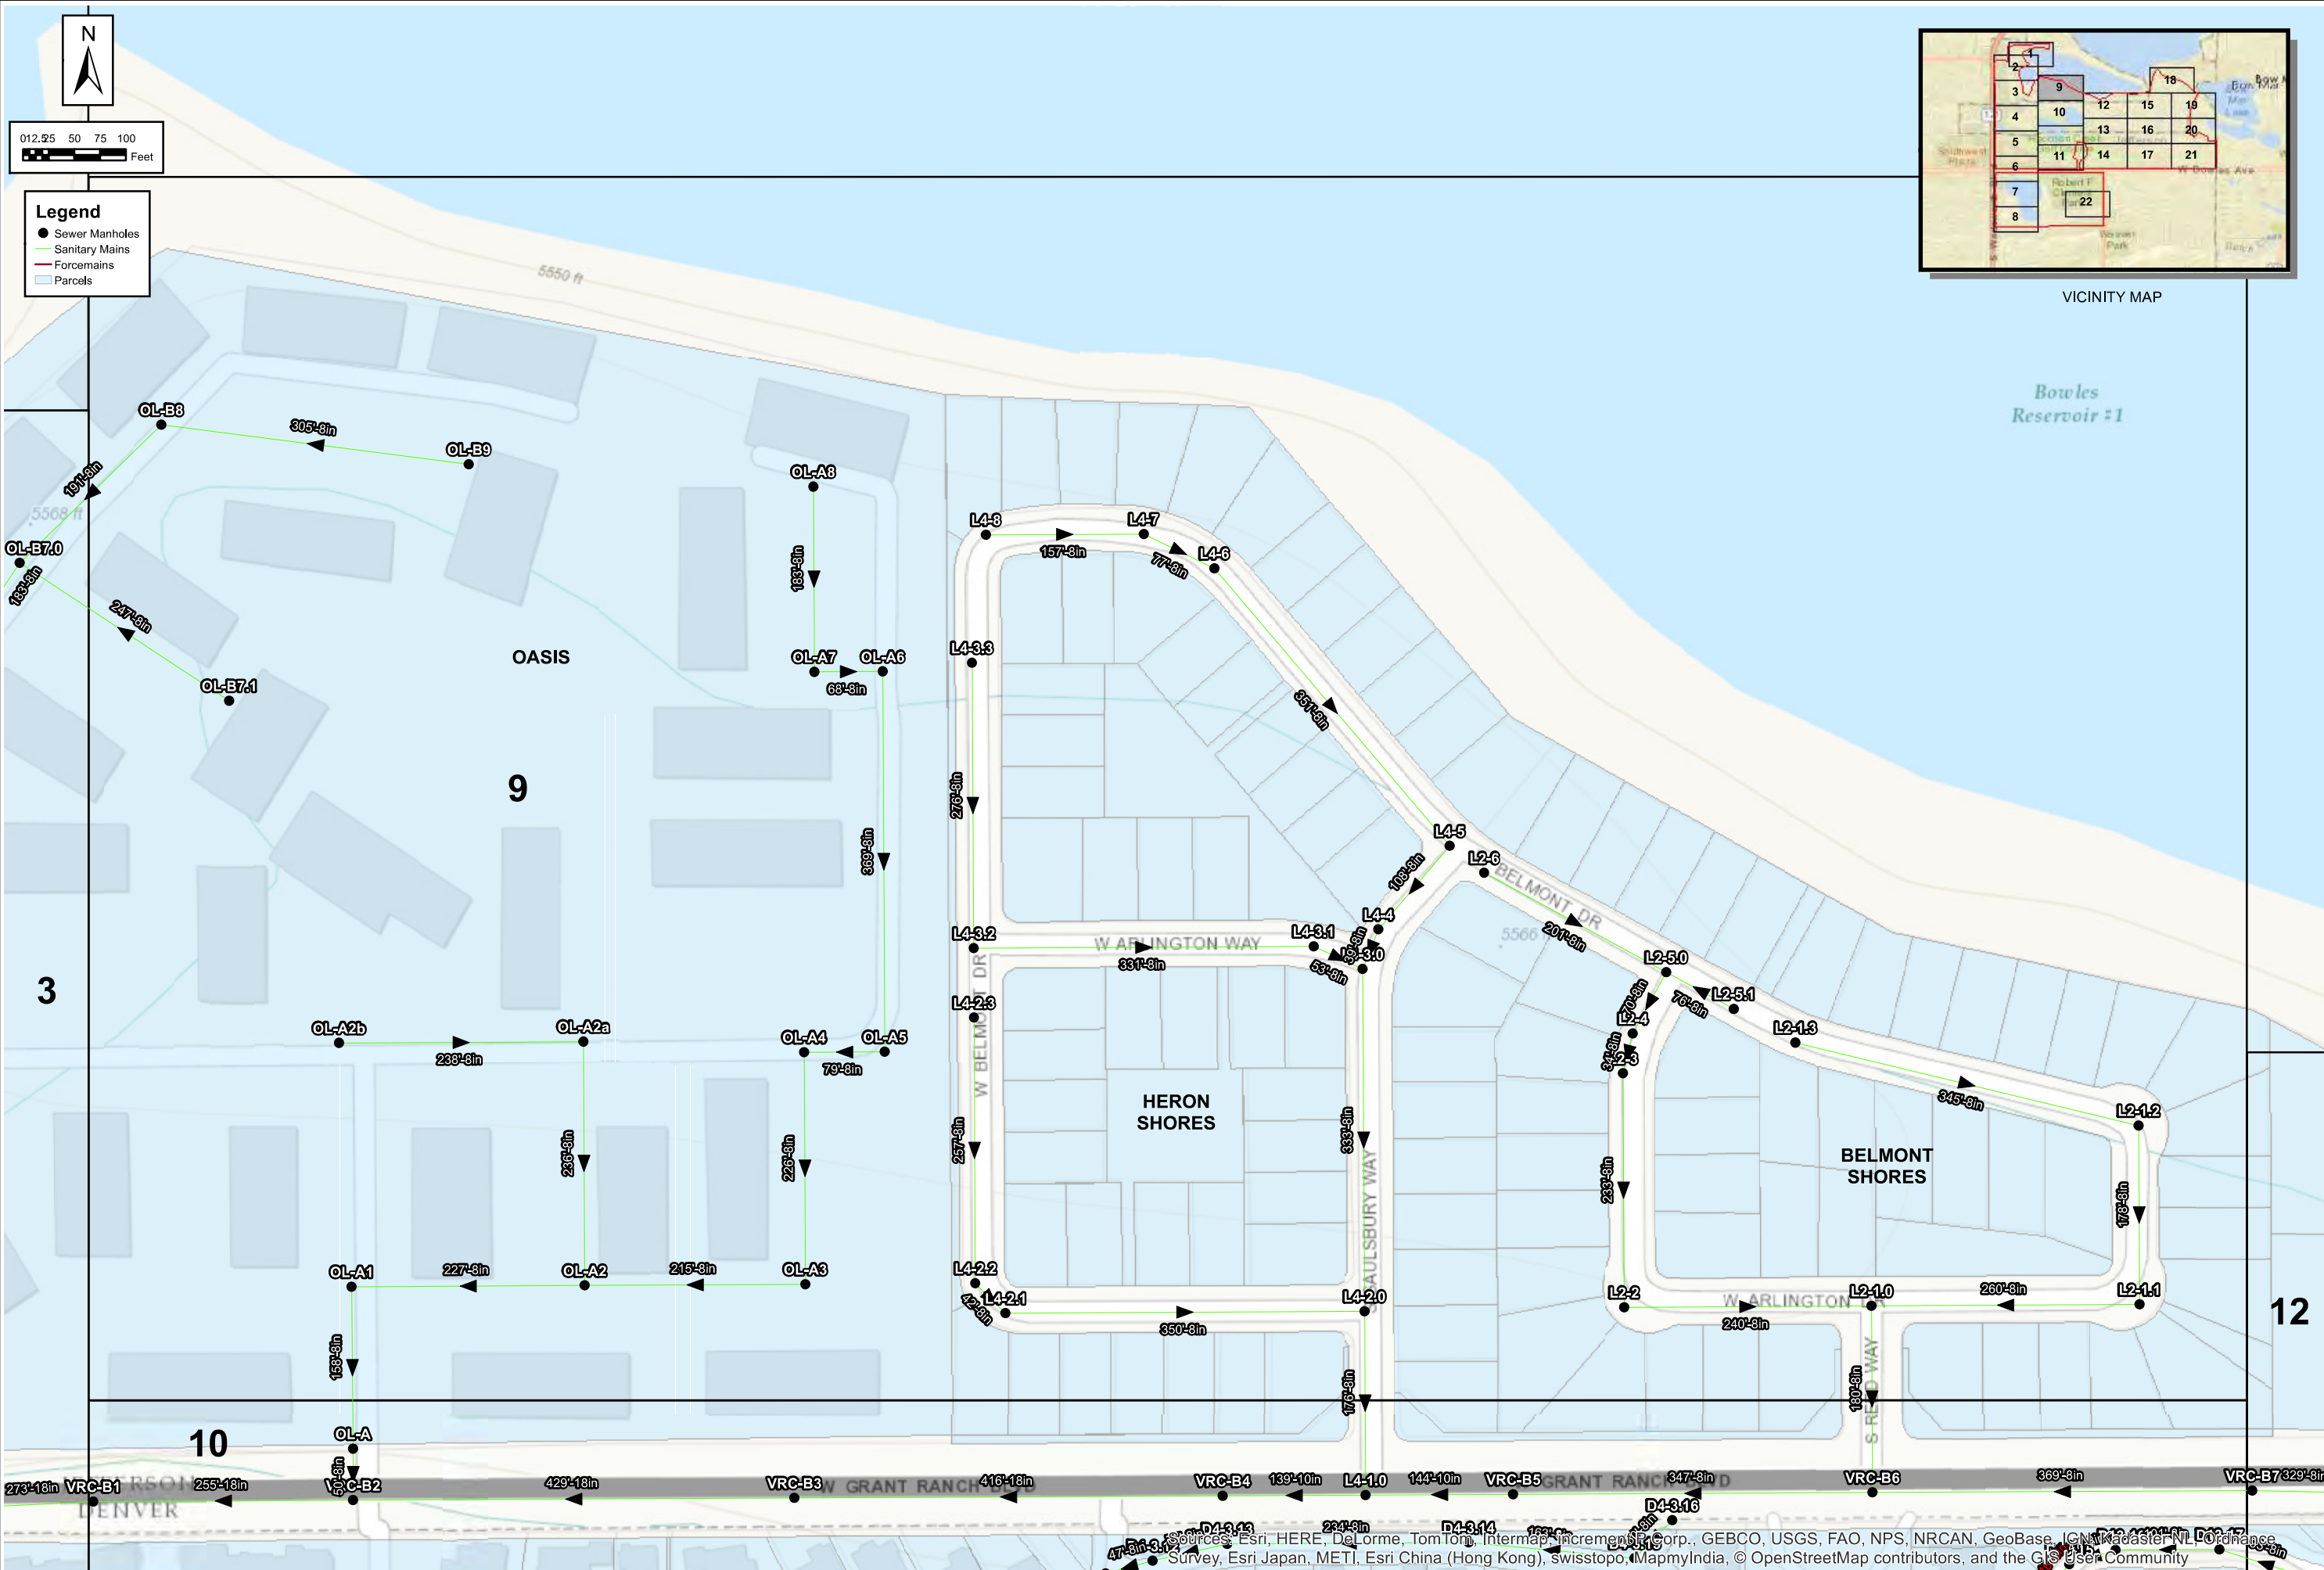

Bowles Reservoir #1

OASIS 9

HERON SHORES

BELMONT SHORES

12

10

**GRANT WATER AND
SANITATION DISTRICT
SANITARY SEWER COLLECTION SYSTEM**

No.	Description of Revisions	Date	Name

Date: FEBRUARY, 2017
Job Number: 13.0339
Design By: JVM
Drawn By: JVM
Checked By: JAM


Sheet Number:

SS-9

**GRANT WATER AND
SANITATION DISTRICT
SANITARY SEWER COLLECTION SYSTEM**

No.	Description of Revisions	Date	Name

Date: FEBRUARY, 2017
Job Number: 13-0339
Design By: JVM
Drawn By: JVM
Checked By: JAM
Sheet Number:
SS-10


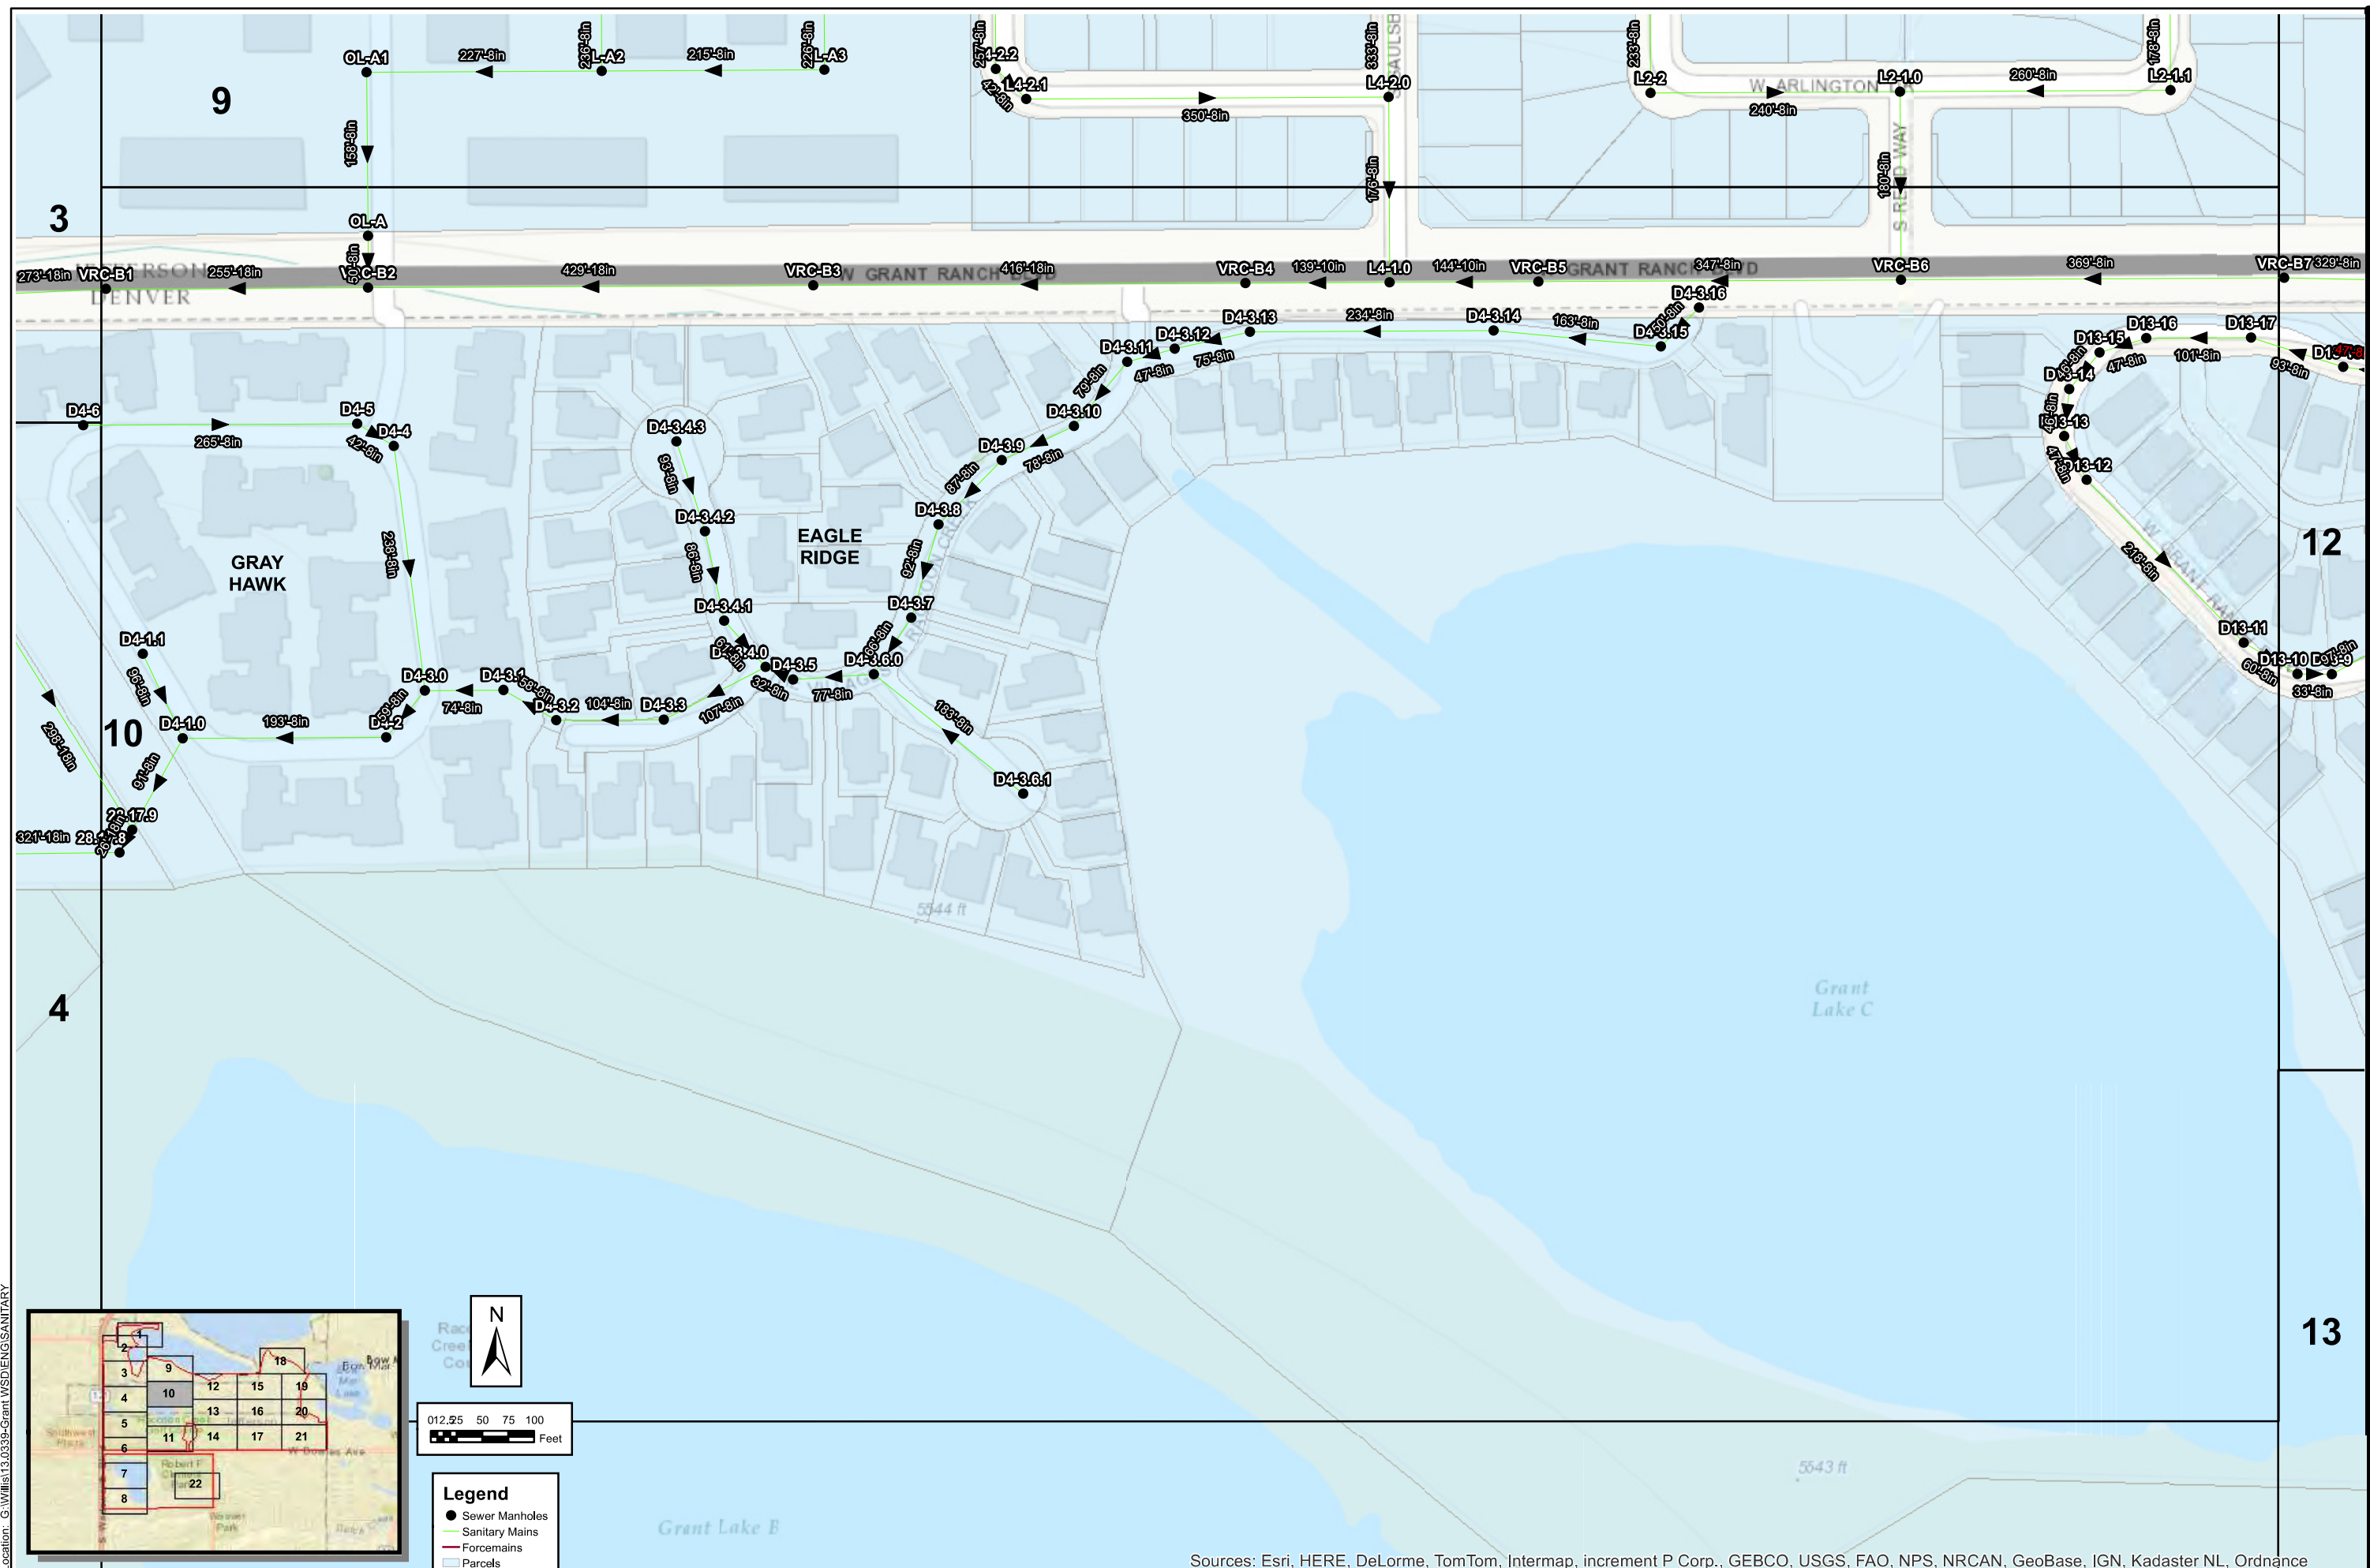


Sources: Esri, HERE, DeLorme, TomTom, Intermap, increment P Corp., GEBCO, USGS, FAO, NPS, NRCAN, GeoBase, IGN, Kadaster NL, Ordnance Survey, Esri Japan, METI, Esri China (Hong Kong), swisstopo, MapmyIndia, © OpenStreetMap contributors, and the GIS User Community

GIS MAP INFORMATION
File Name: Sanitary Sewer Base.mxd
File Location: G:\Projects\13-0339-Grant\WSD\ENGSANITARY

**GRANT WATER AND
SANITATION DISTRICT
SANITARY SEWER COLLECTION SYSTEM**

No.	Description of Revisions	Date	Name

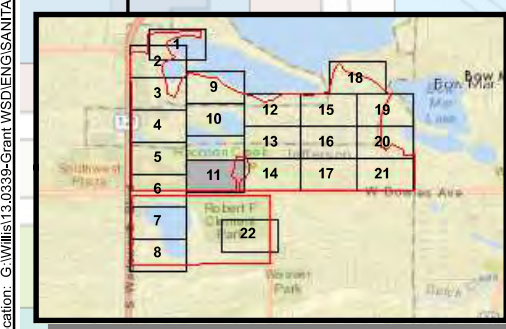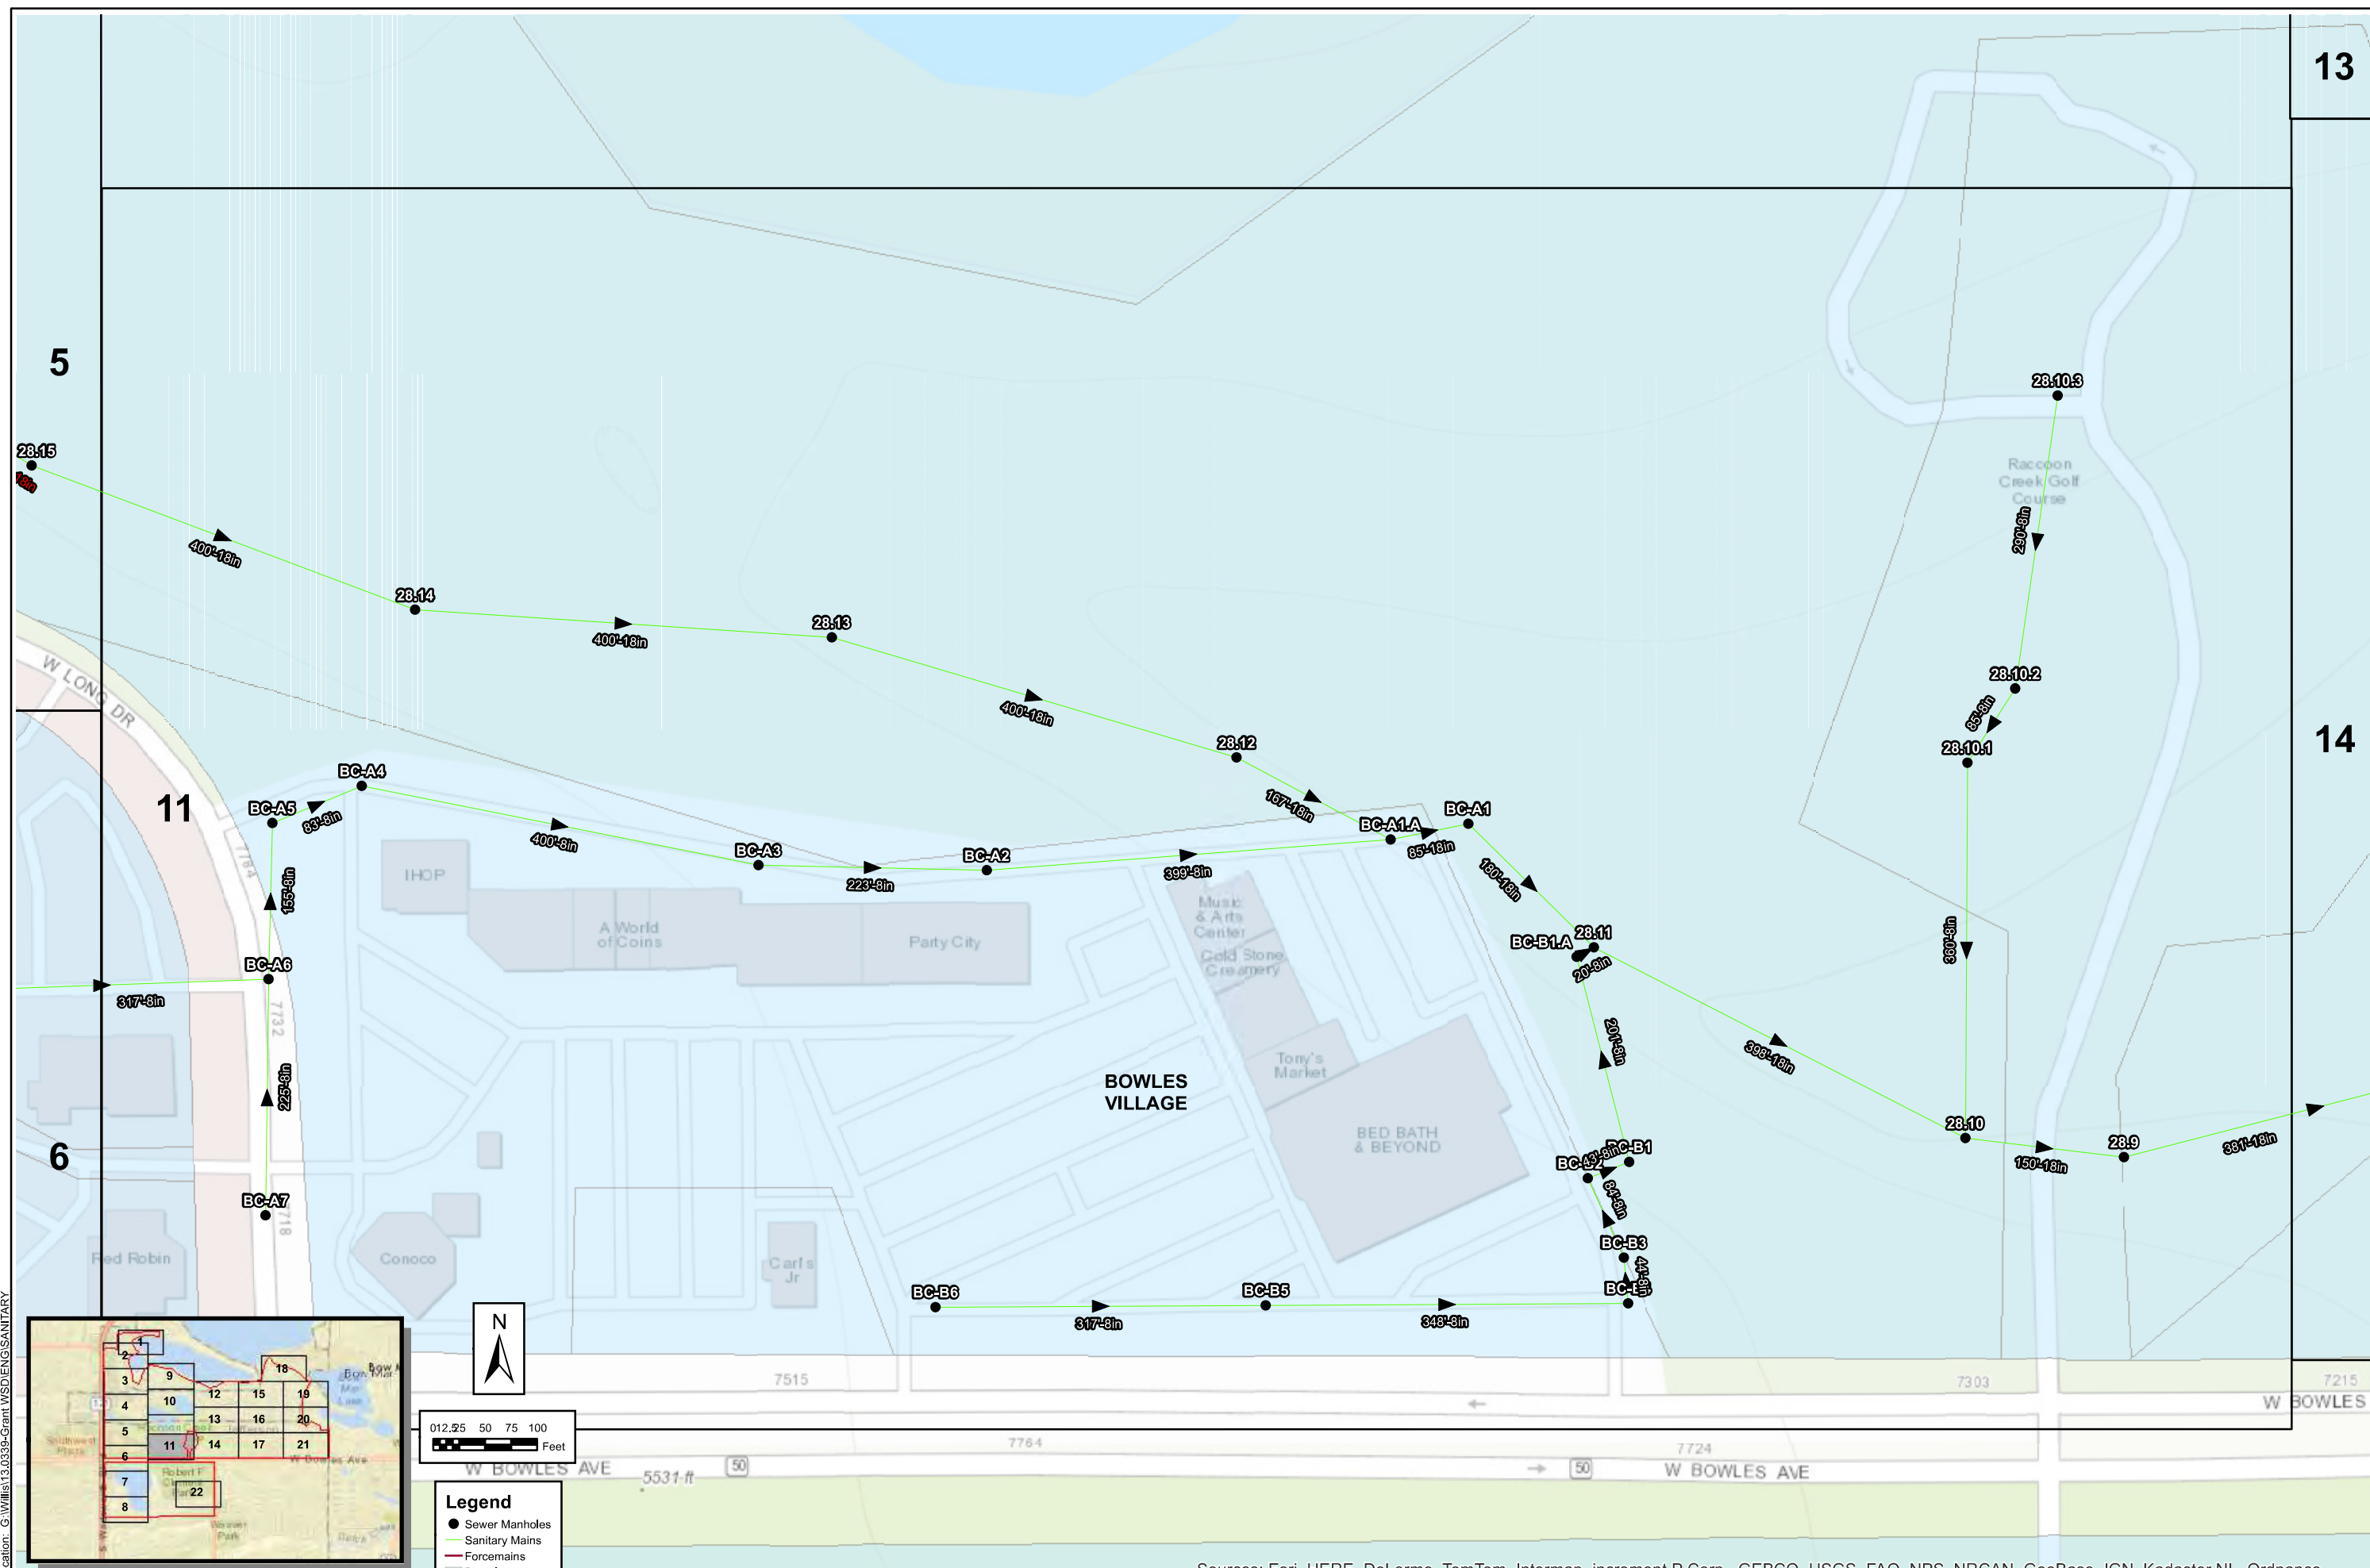

Legend

- Sewer Manholes
- Sanitary Mains
- Force mains
- ▭ Parcels

012.25 50 75 100 Feet

Sources: Esri, HERE, DeLorme, TomTom, Intermap, increment P Corp., GEBCO, USGS, FAO, NPS, NRCAN, GeoBase, IGN, Kadaster NL, Ordnance Survey, Esri Japan, METI, Esri China (Hong Kong), swisstopo, MapmyIndia, © OpenStreetMap contributors, and the GIS User Community

GIS MAP INFORMATION
 File Name: Sanitary Sewer_Base.mxd
 File Location: G:\Projects\13-0339-Grant WSD\ENGSANITARY



**GRANT WATER AND
SANITATION DISTRICT
SANITARY SEWER COLLECTION SYSTEM**

No.	Description of Revisions	Date	Name


Legend

- Sewer Manholes
- Sanitary Mains
- Force mains
- ▭ Parcels


0 12.25 50 75 100 Feet

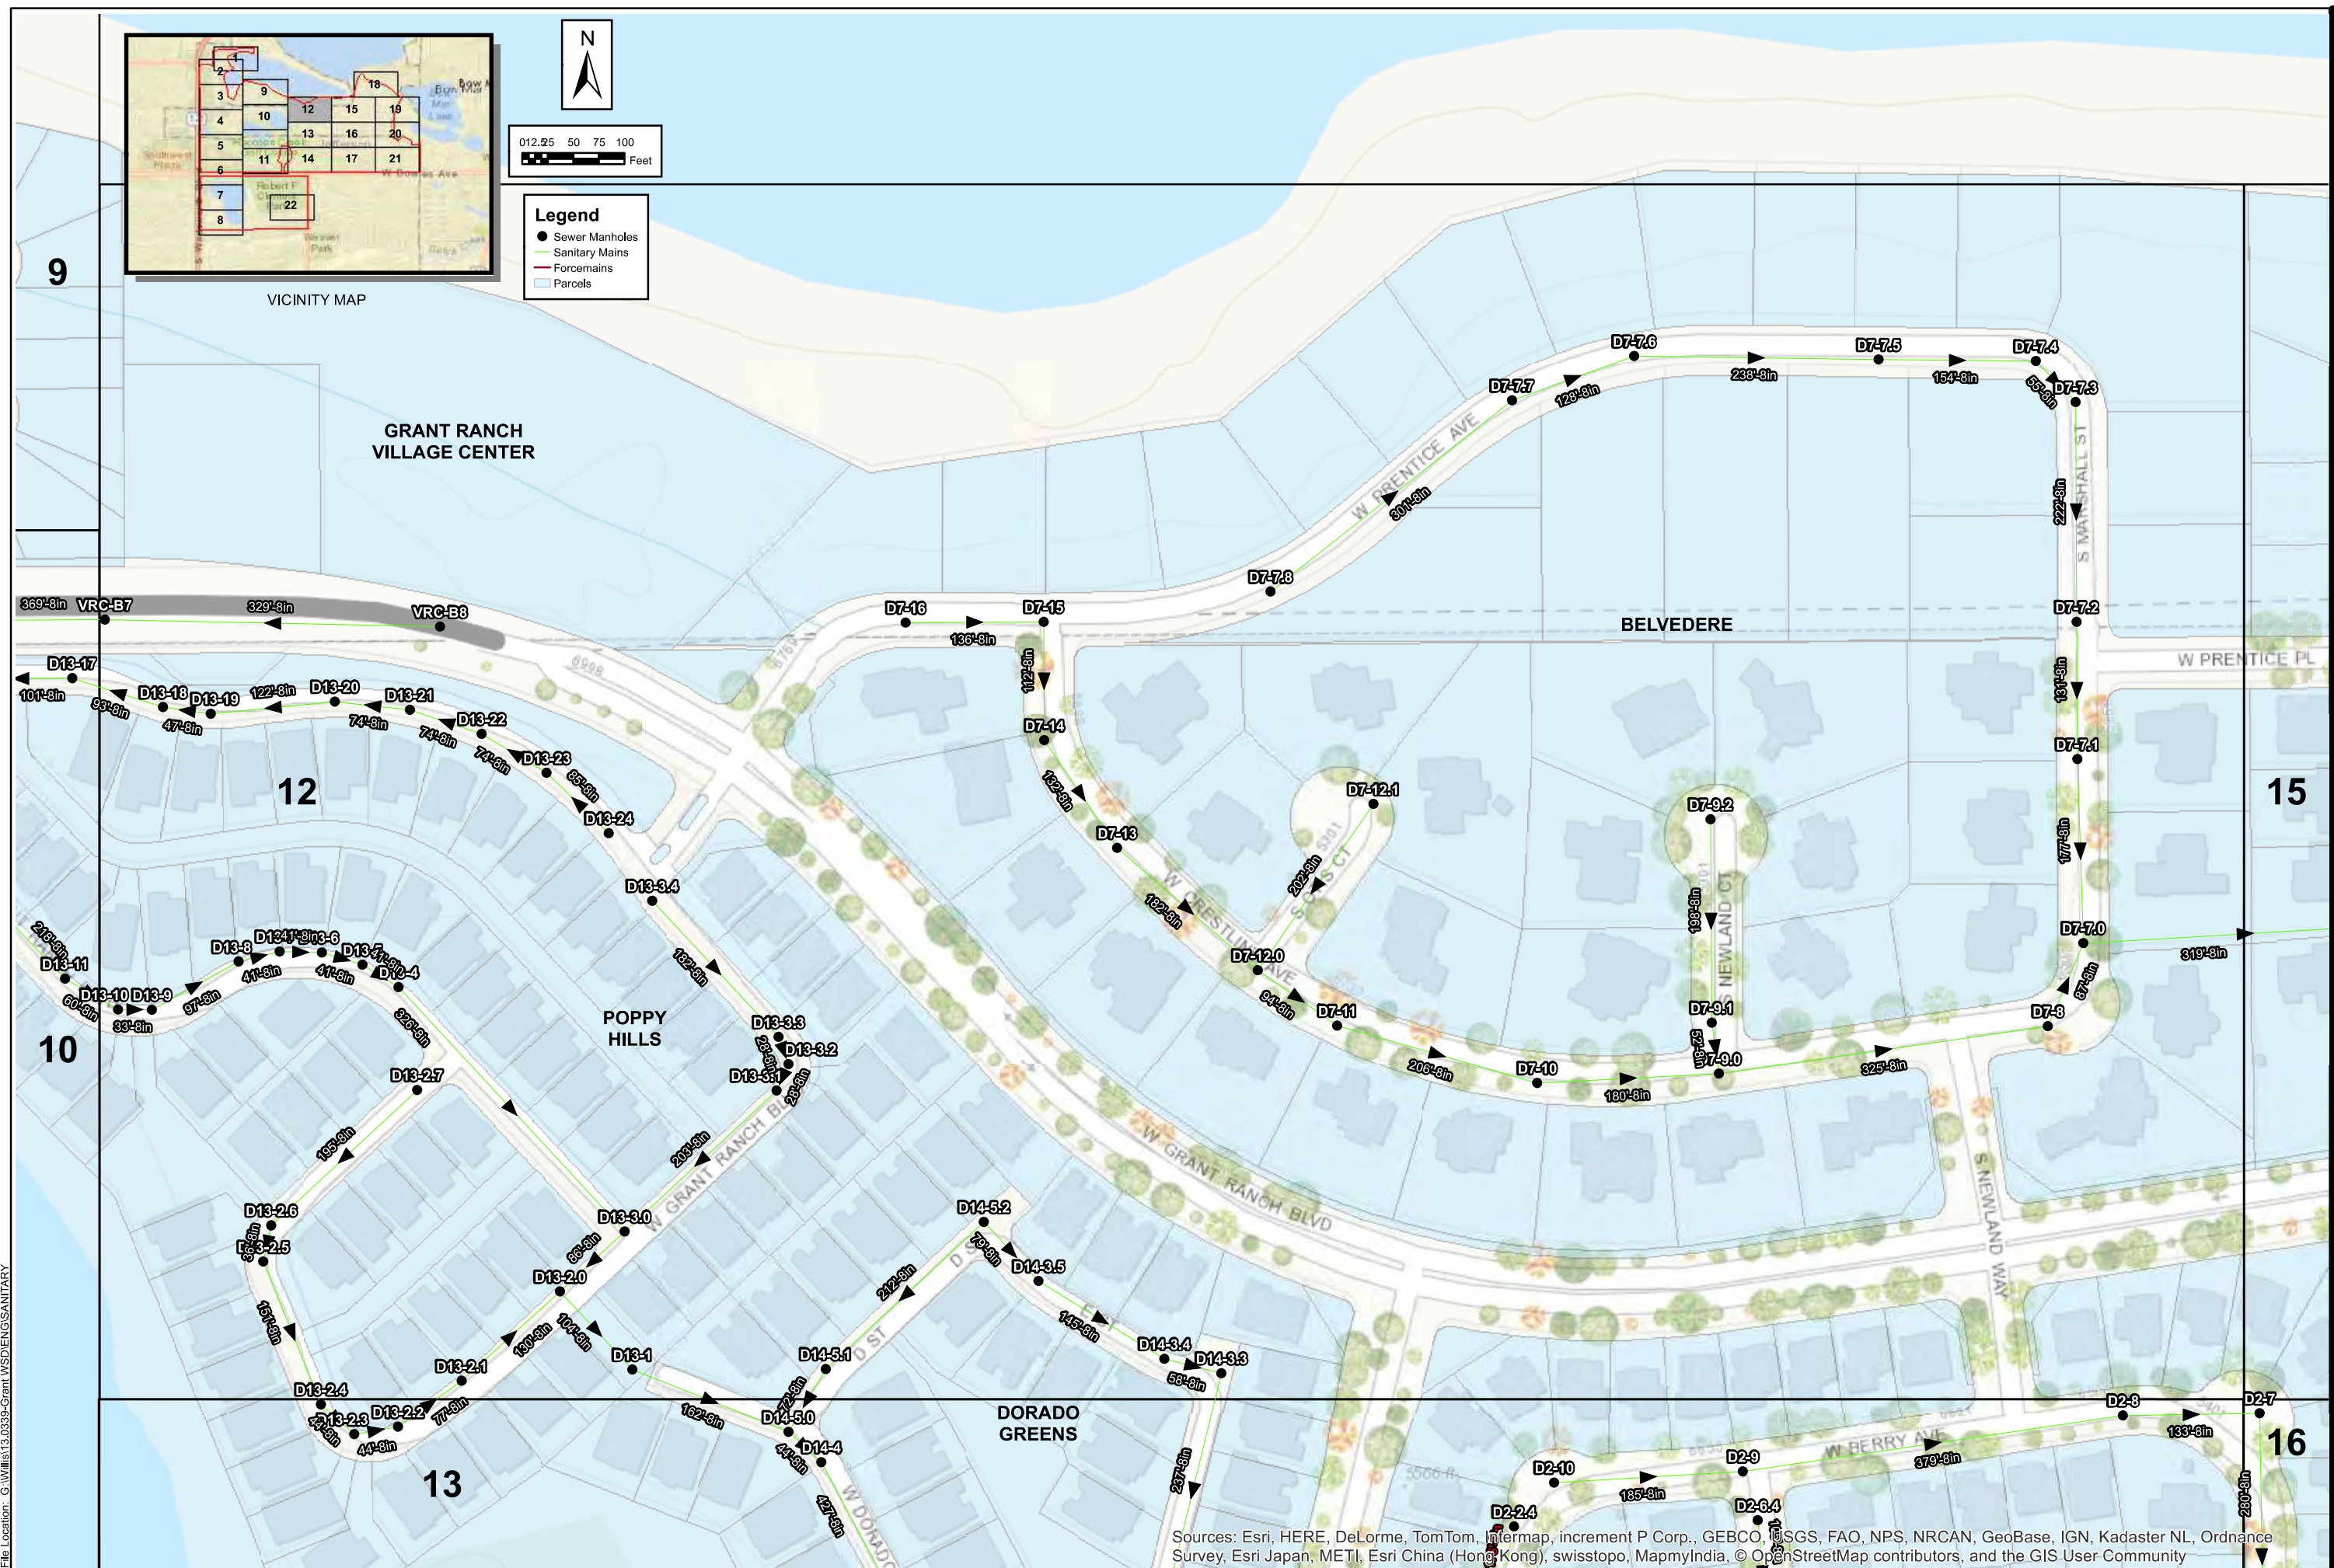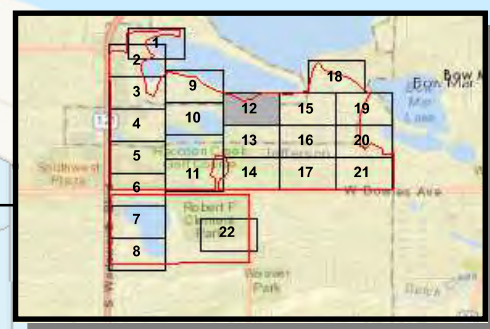

Sources: Esri, HERE, DeLorme, TomTom, Intermap, increment P Corp., GEBCO, USGS, FAO, NPS, NRCAN, GeoBase, IGN, Kadaster NL, Ordnance Survey, Esri Japan, METI, Esri China (Hong Kong), swisstopo, MapmyIndia, © OpenStreetMap contributors, and the GIS User Community

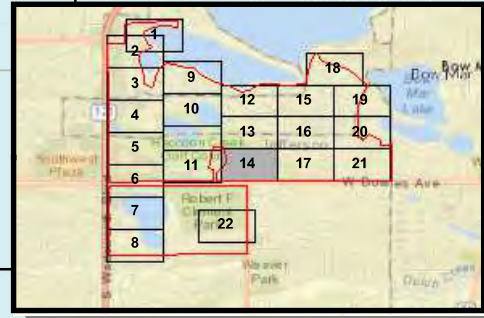

VICINITY MAP

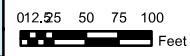

- Legend**
- Sewer Manholes
 - Sanitary Mains
 - Force mains
 - ▭ Parcels

13

16

11

14

17

RACCOON CREEK GOLF COURSE

THE FAIRWAYS AT RACCOON CREEK

SAN MARINO

Raccoon Creek Golf Course

W BOWLES AVE

W BOWLES AVE

W BOWLES AVE

W BOWLES AVE

Sources: Esri, HERE, DeLorme, TomTom, Intermap, increment P Corp., GEBCO, USGS, FAO, NPS, NRCAN, GeoBase, IGN, Kadaster NL, Ordnance Survey, Esri Japan, METI, Esri China (Hong Kong), swisstopo, MapmyIndia, © OpenStreetMap contributors, and the GIS User Community



12499 WEST COLFAX AVE.
LAKEWOOD, CO 80215
303.431.6100
FAX 303.431.4025

**GRANT WATER AND
SANITATION DISTRICT
SANITARY SEWER COLLECTION SYSTEM**



No.	Description of Revisions	Date	Name

Date:	FEBRUARY, 2017
Job Number:	13-0339
Design By:	JVM
Drawn By:	JVM
Checked By:	JAM


Sheet Number:

SS-14

GIS MAP INFORMATION
 File Name: Sanitary Sewer Base.mxd
 File Location: G:\Projects\13-0339-Grant WSD\ENGSANITARY

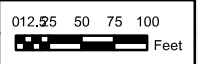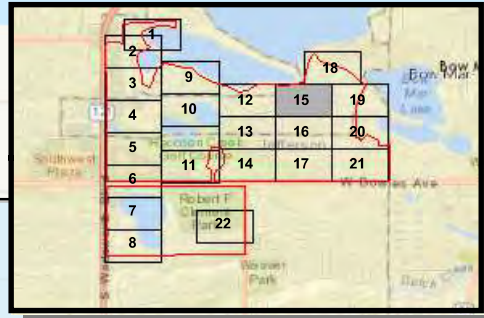

- Legend**
- Sewer Manholes
 - Sanitary Mains
 - Force mains
 - ▭ Parcels


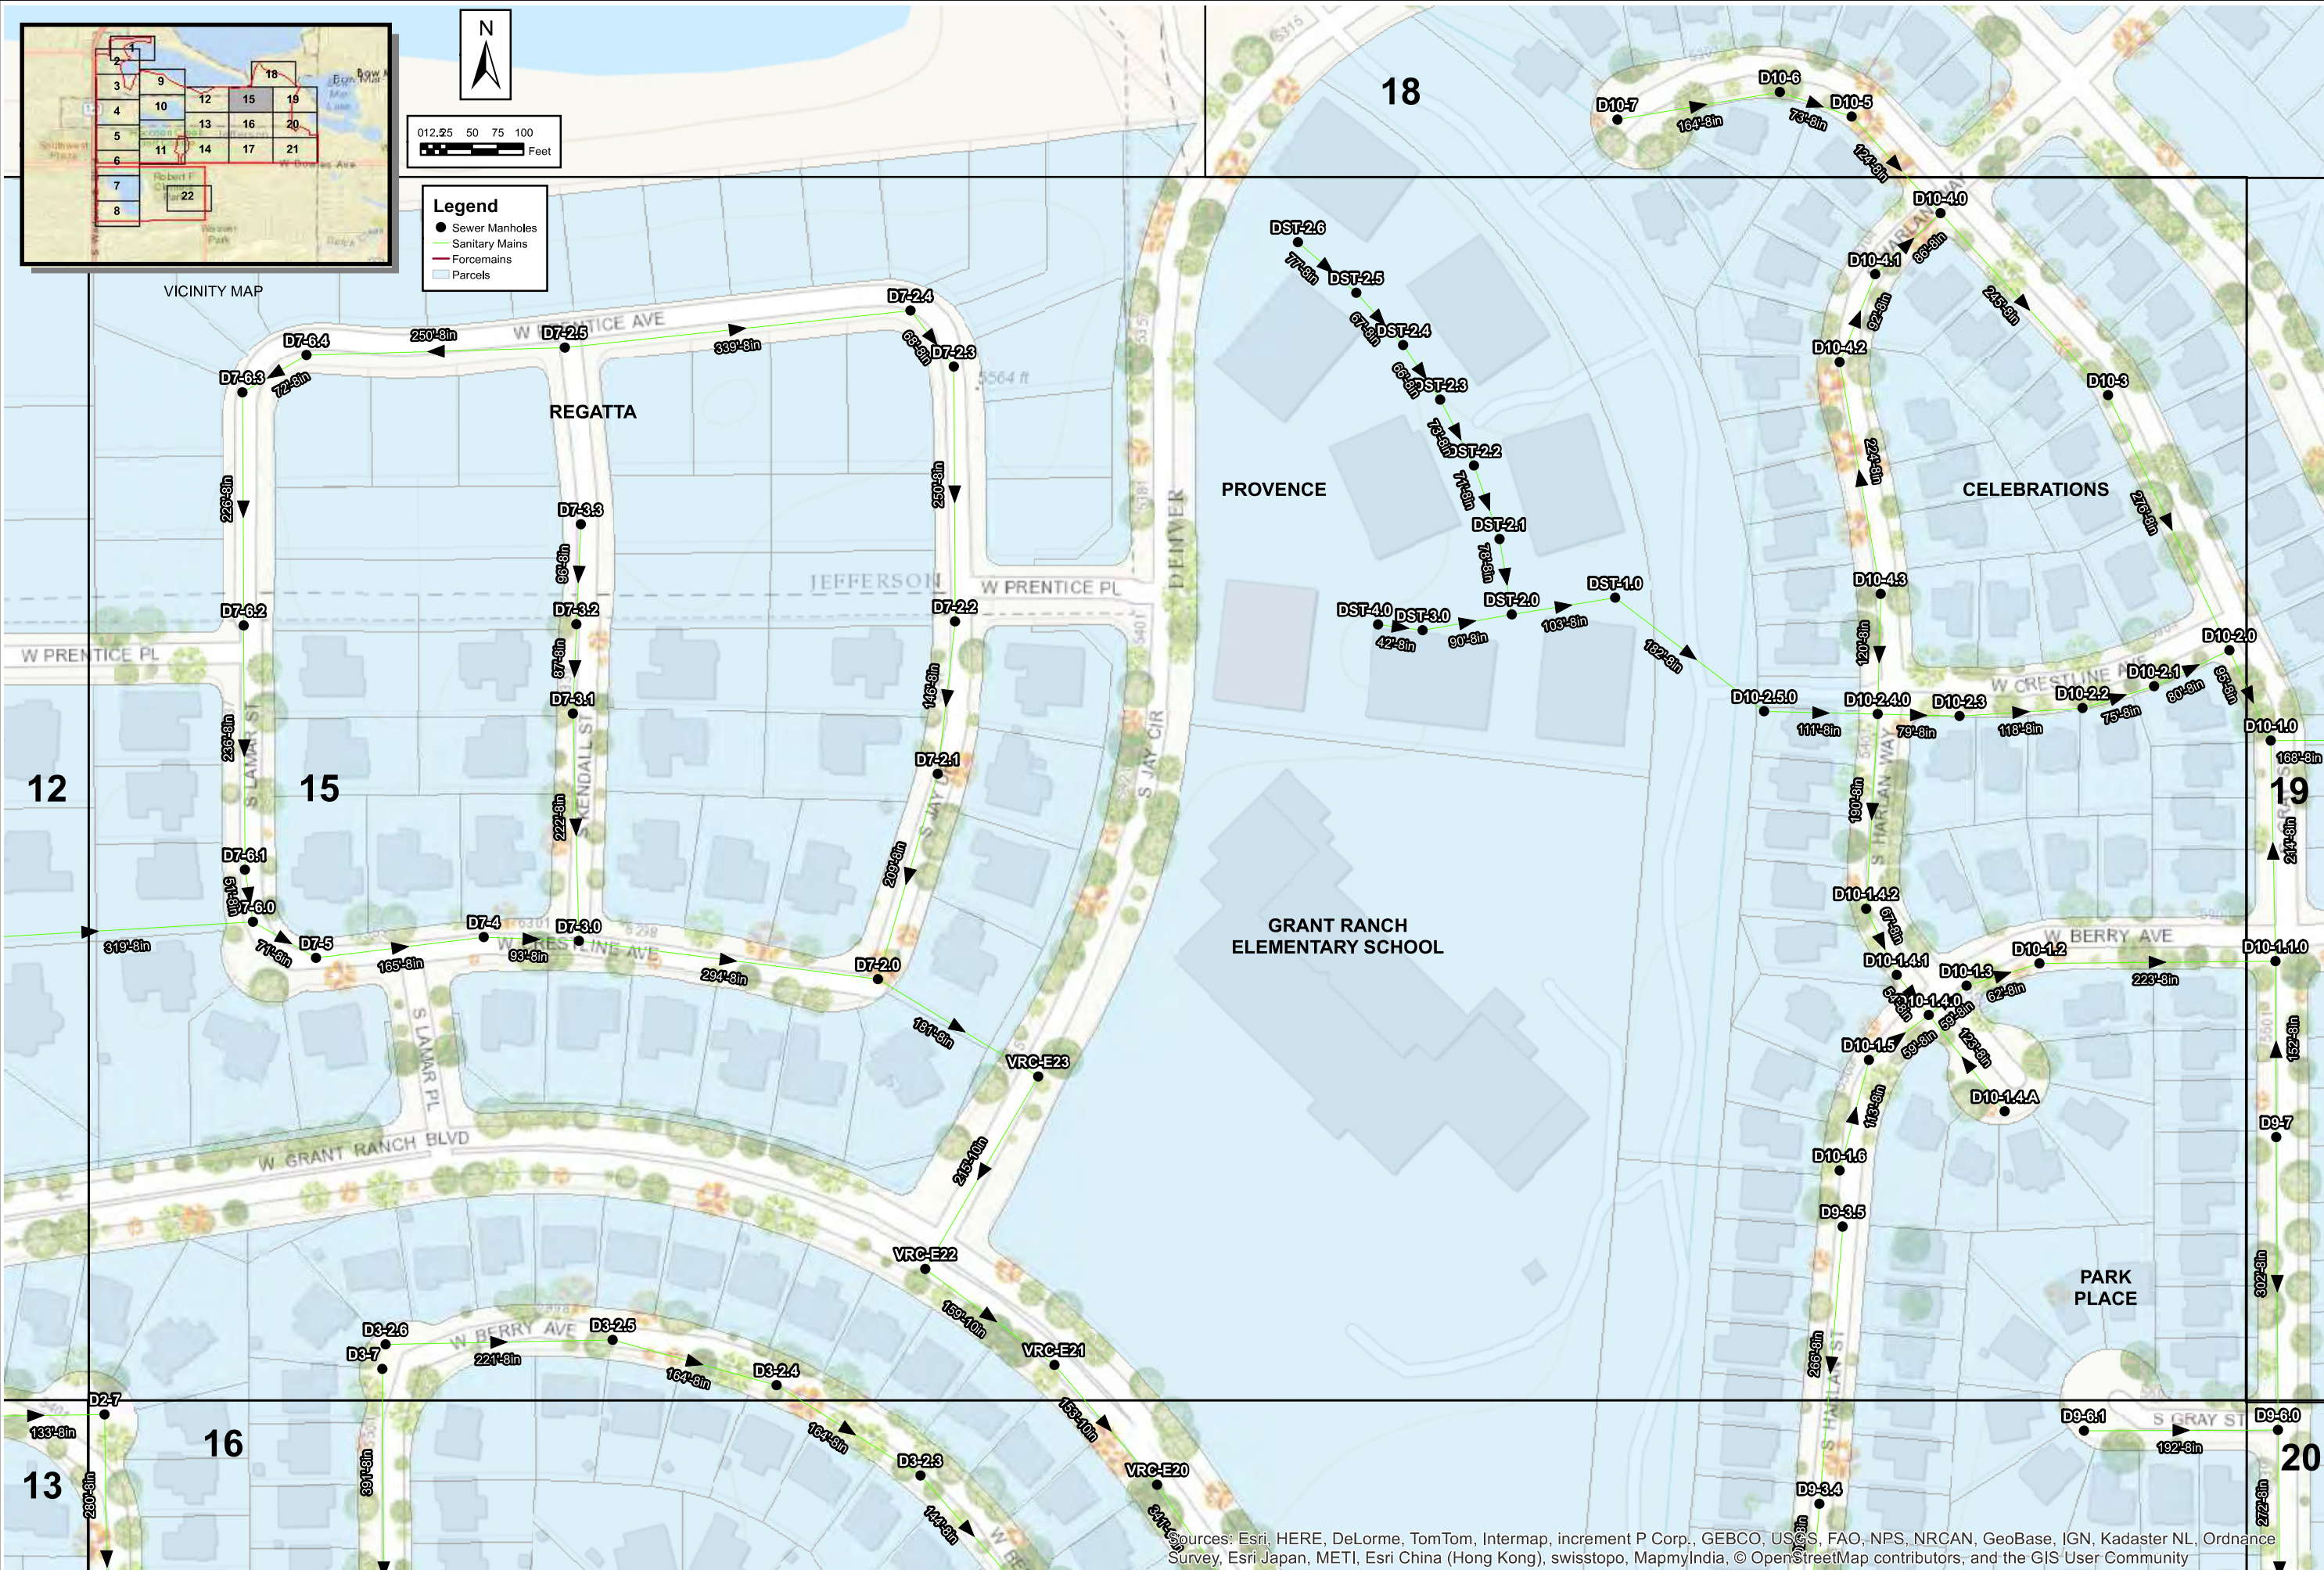


**GRANT WATER AND
SANITATION DISTRICT
SANITARY SEWER COLLECTION SYSTEM**

No.	Description of Revisions	Date	Name

Date: FEBRUARY, 2017
Job Number: 13-0339
Design By: JYM
Drawn By: JYM
Checked By: JAM

GIS MAP INFORMATION
 File Name: Sanitary Sewer Base.mxd
 File Location: G:\Projects\13-0339-Grant WSD\ENGSANITARY

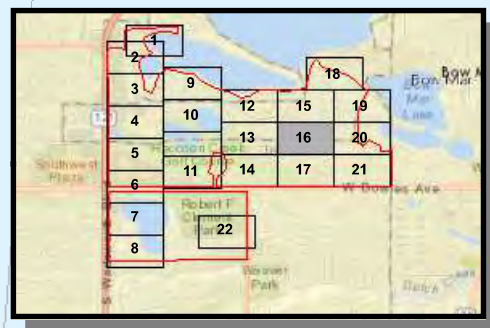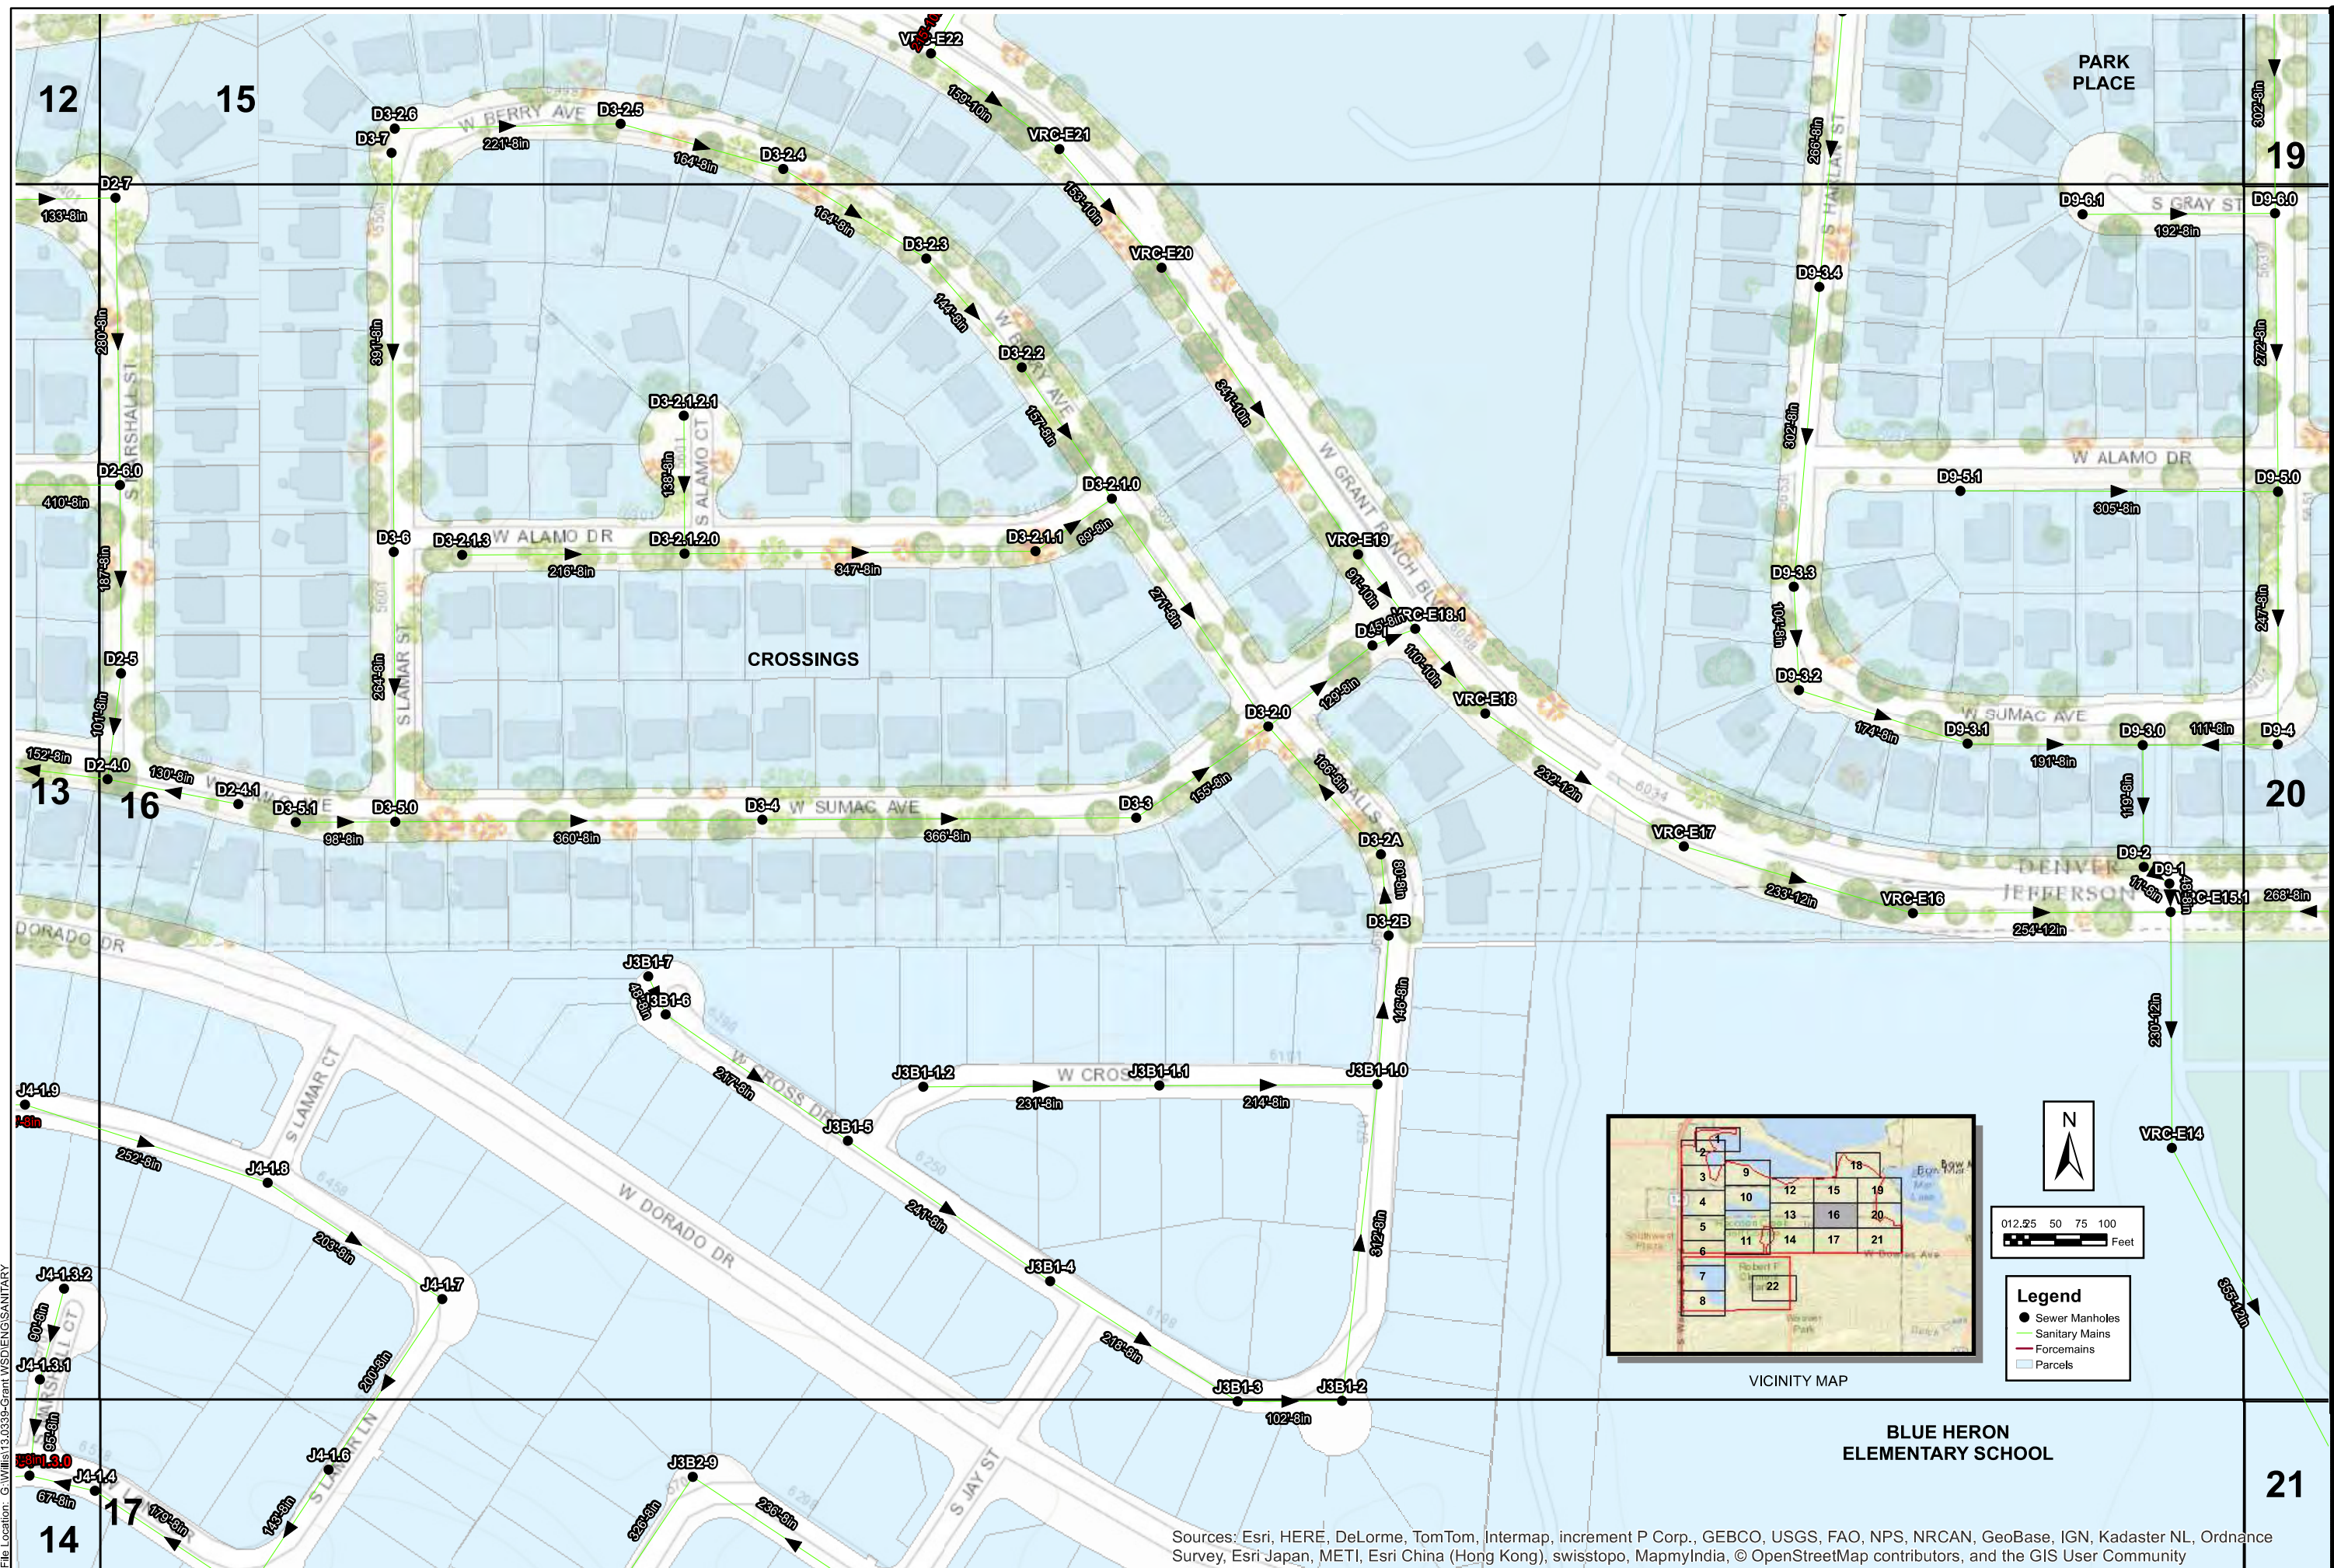

012.25 50 75 100 Feet

Legend

- Sewer Manholes
- Sanitary Mains
- Force mains
- ▭ Parcels

**BLUE HERON
 ELEMENTARY SCHOOL**


**GRANT WATER AND
 SANITATION DISTRICT
 SANITARY SEWER COLLECTION SYSTEM**

No.	Description of Revisions	Date	Name


Date: FEBRUARY, 2017
 Job Number: 13-0339
 Design By: JVM
 Drawn By: JVM
 Checked By: JAM

Sources: Esri, HERE, DeLorme, TomTom, Intermap, increment P Corp., GEBCO, USGS, FAO, NPS, NRCAN, GeoBase, IGN, Kadaster NL, Ordnance Survey, Esri Japan, METI, Esri China (Hong Kong), swisstopo, MapmyIndia, © OpenStreetMap contributors, and the GIS User Community


GRANT WATER AND
SANITATION DISTRICT
SANITARY SEWER COLLECTION SYSTEM

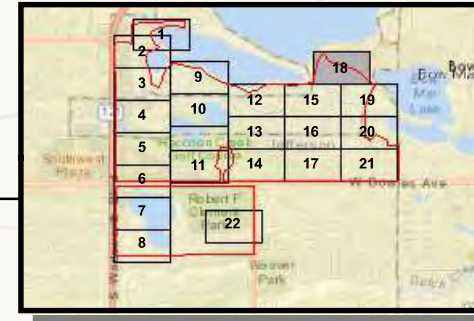

VICINITY MAP

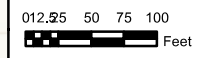

- Legend**
- Sewer Manholes
 - Sanitary Mains
 - Force mains
 - ▭ Parcels

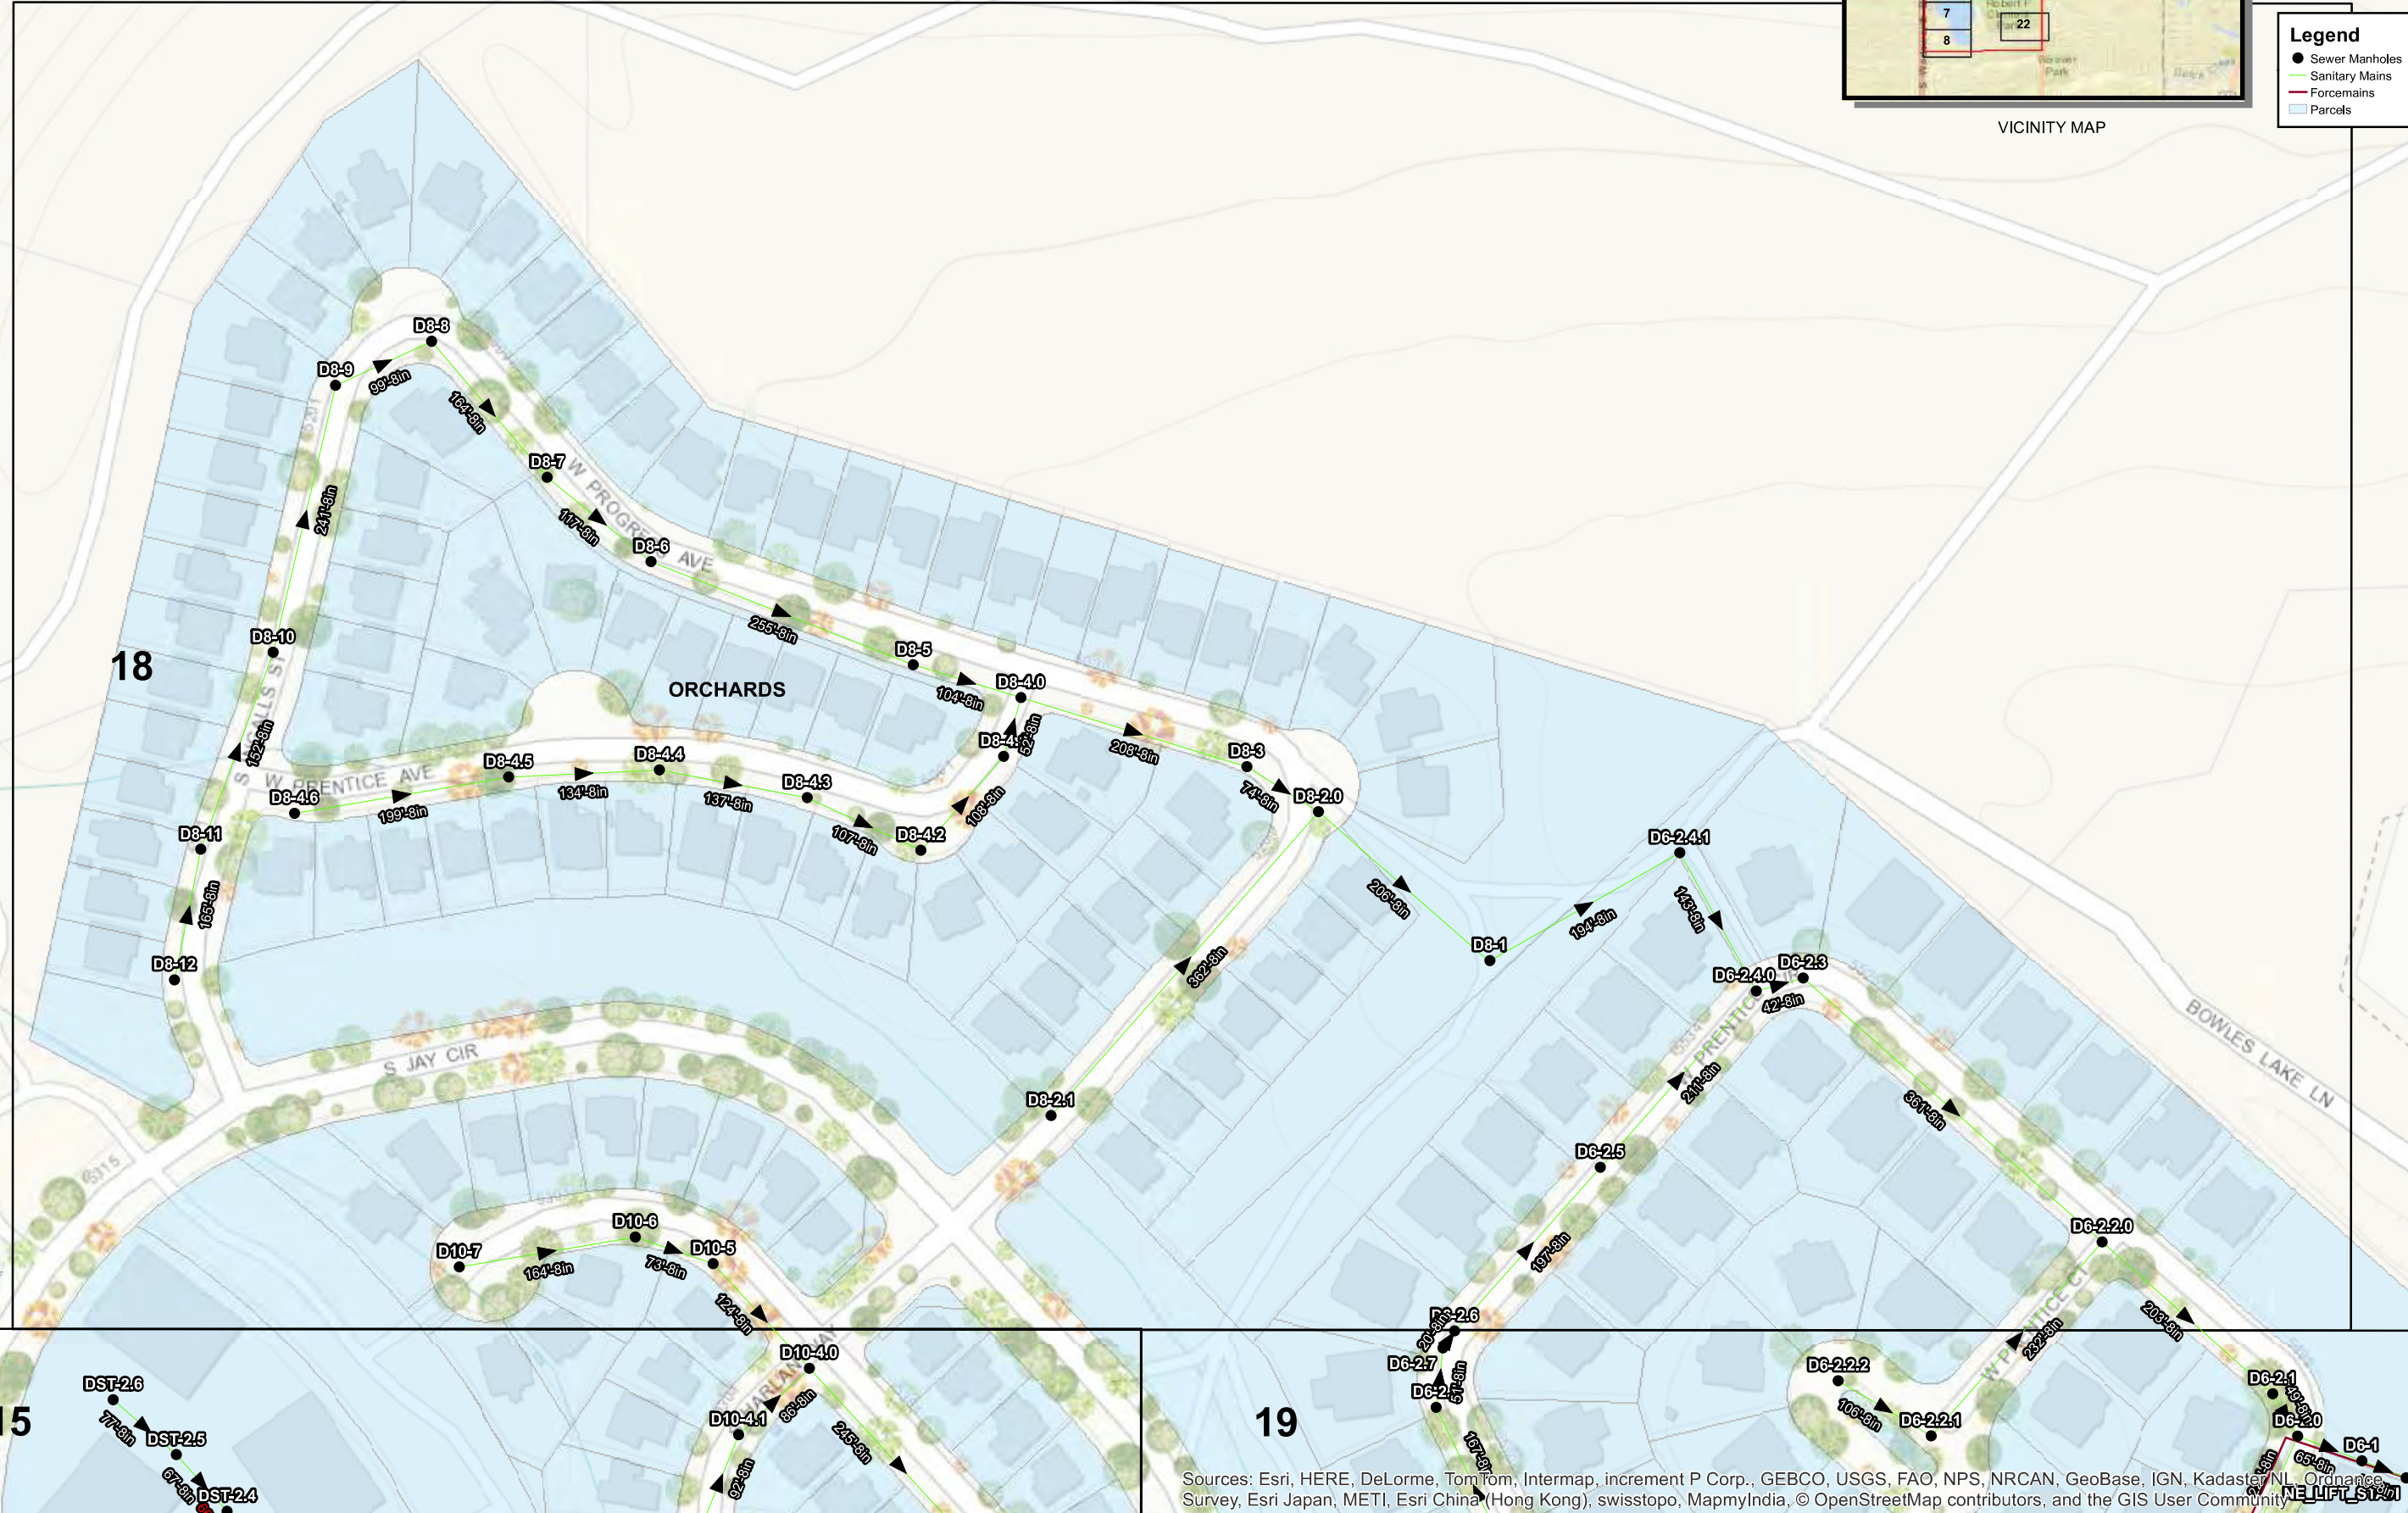

No.	Description of Revisions	Date	Name

Date: FEBRUARY, 2017
 Job Number: 13.0339
 Design By: JYM
 Drawn By: JYM
 Checked By: JAM
 Sheet Number:

SS-18

Sources: Esri, HERE, DeLorme, TomTom, Intermap, increment P Corp., GEBCO, USGS, FAO, NPS, NRCAN, GeoBase, IGN, Kadaster NL, Ordnance Survey, Esri Japan, METI, Esri China (Hong Kong), swisstopo, MapmyIndia, © OpenStreetMap contributors, and the GIS User Community

GIS MAP INFORMATION
 File Name: Sanitary Sewer Base.mxd
 File Location: G:\Projects\13-0339-Grant WSD\ENGSANITARY



MARTIN/MARTIN
 CONSULTING ENGINEERS
 12499 WEST COLFAX AVE.
 LAKEWOOD, CO 80215
 303.431.6100
 FAX 303.431.4025


**GRANT WATER AND
 SANITATION DISTRICT
 SANITARY SEWER COLLECTION SYSTEM**

No.	Description of Revisions	Date	Name

Date: FEBRUARY, 2017
 Job Number: 13-0339
 Design By: JVM
 Drawn By: JVM
 Checked By: JAM

Sheet Number:
SS-19

Sources: Esri, HERE, DeLorme, TomTom, Intermap, increment P Corp., GEBCO, USGS, FAO, NPS, NRCAN, GeoBase, IGN, Kadaster NL, Ordnance Survey, Esri Japan, METI, Esri China (Hong Kong), swisstopo, MapmyIndia, © OpenStreetMap contributors, and the GIS User Community

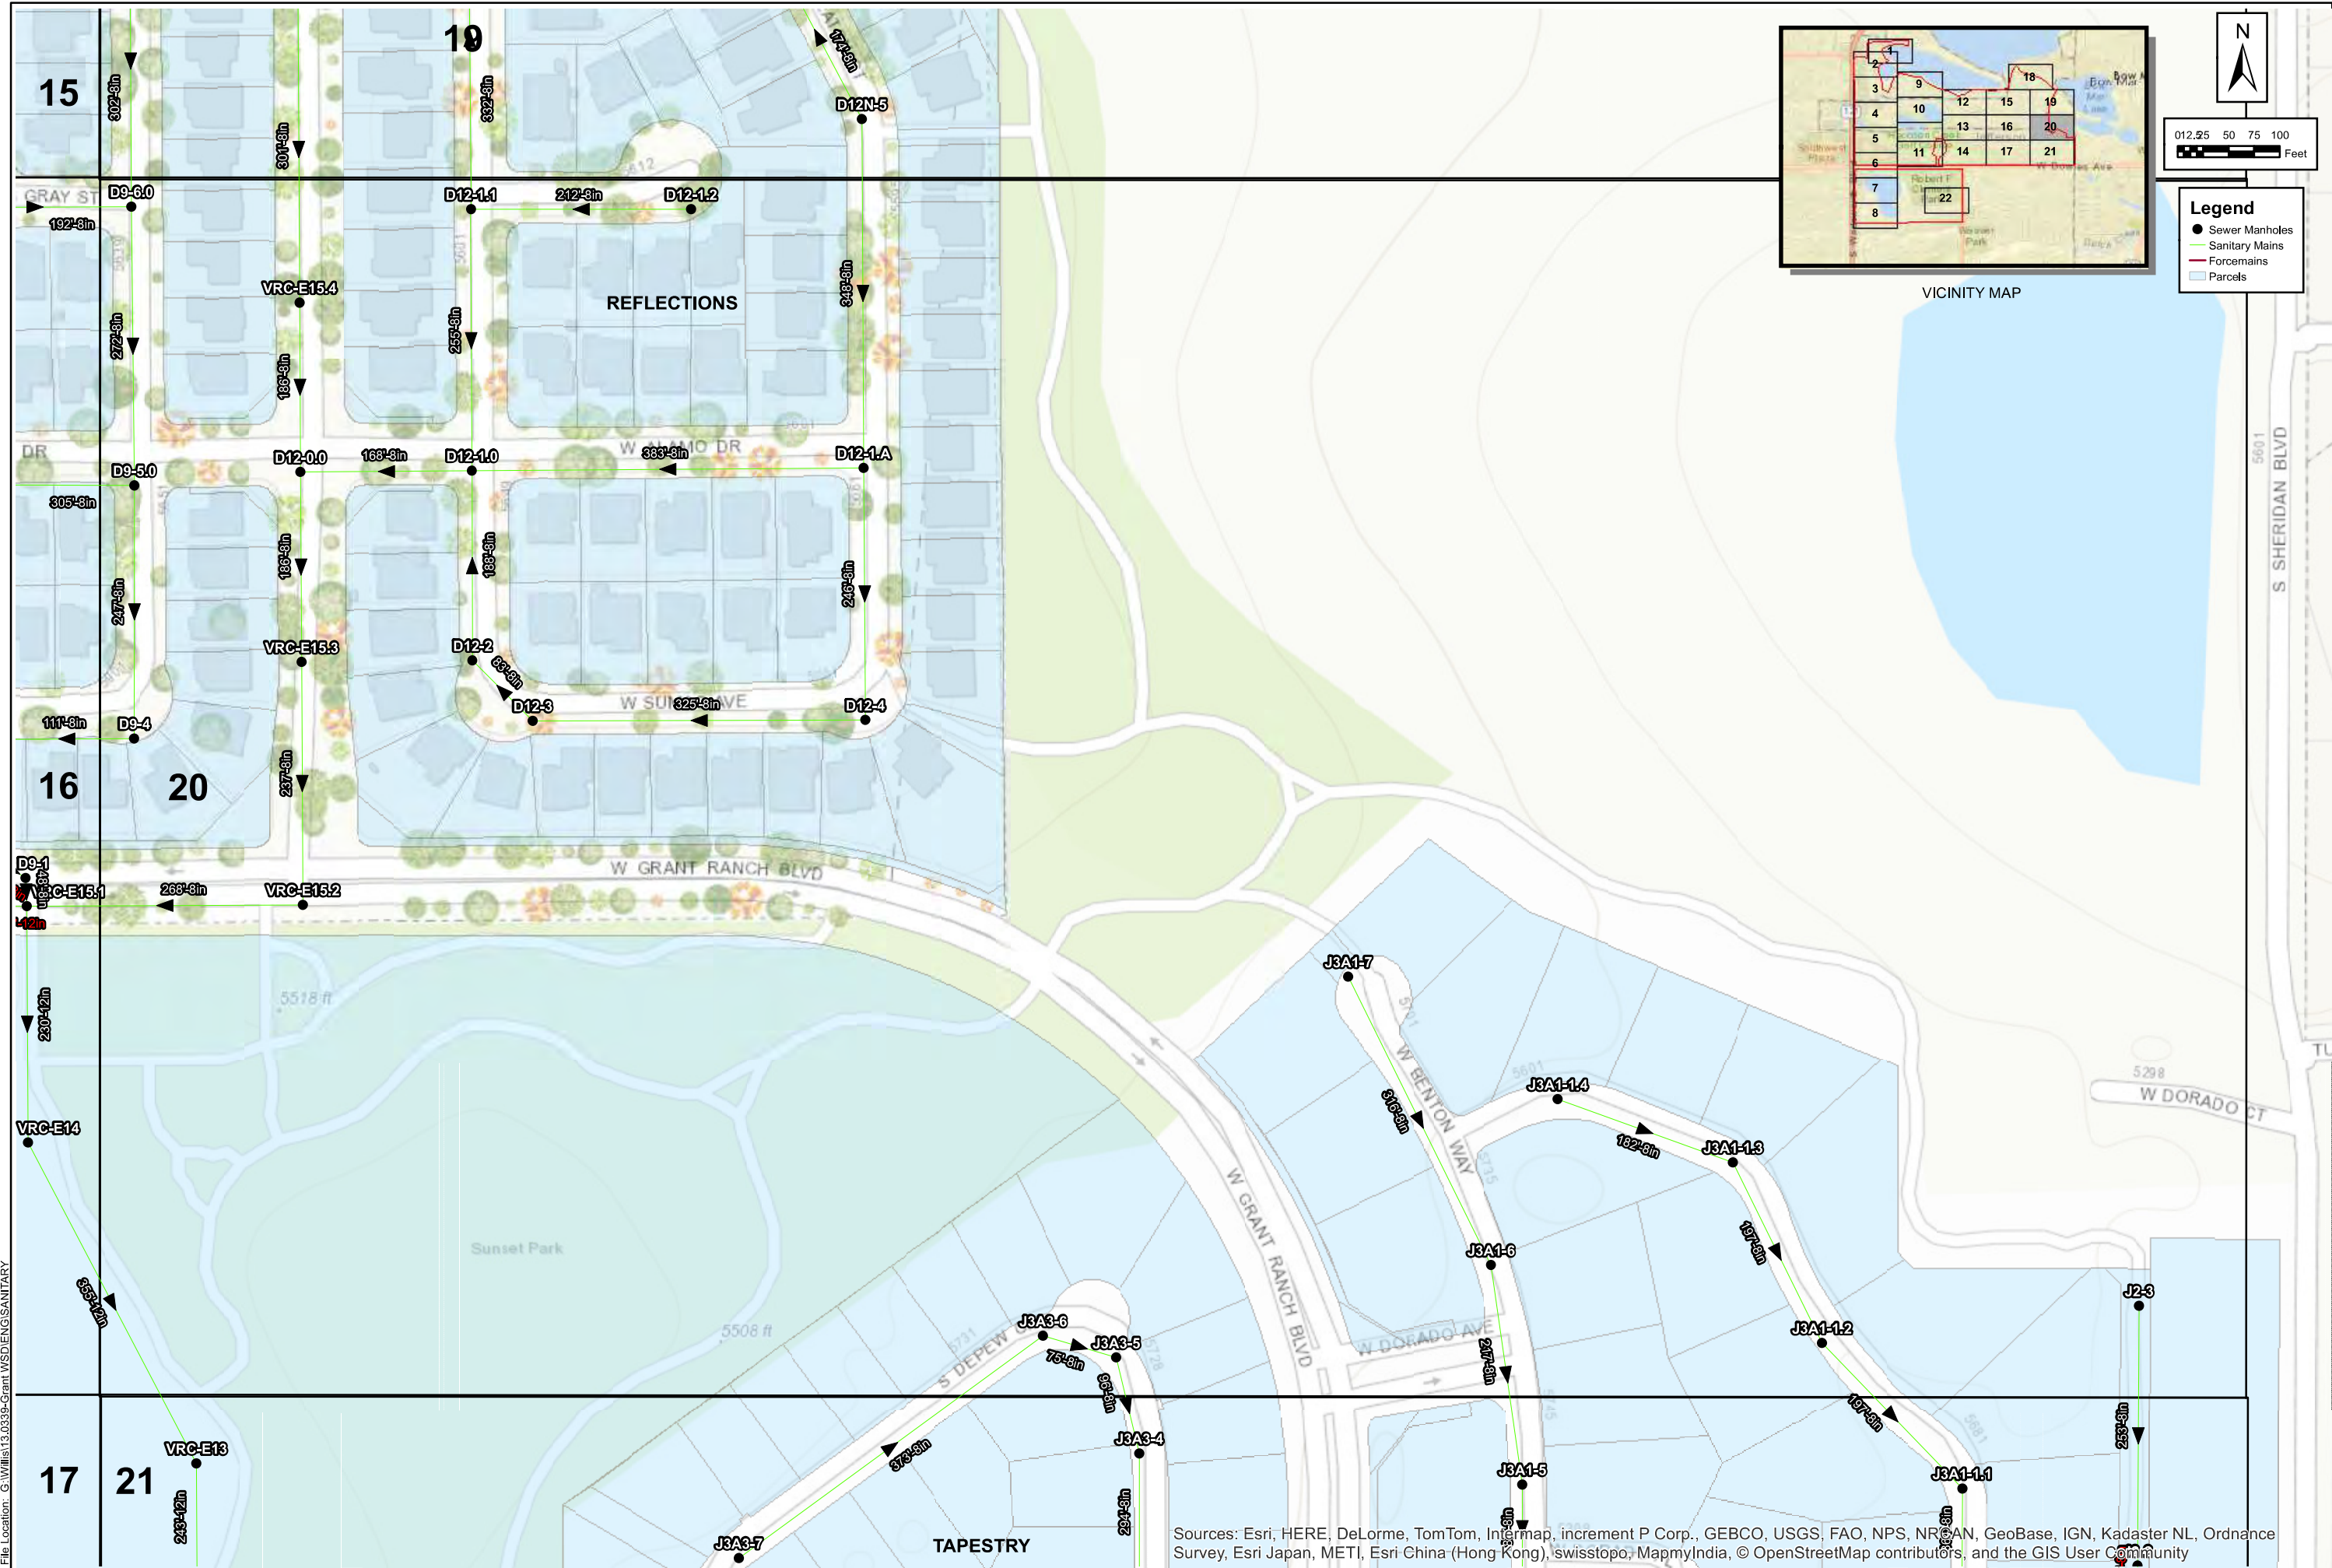

Sources: Esri, HERE, DeLorme, TomTom, Intermap, increment P Corp., GEBCO, USGS, FAO, NPS, NRCAN, GeoBase, IGN, Kadaster NL, Ordnance Survey, Esri Japan, METI, Esri China (Hong Kong), swisstopo, MapmyIndia, © OpenStreetMap contributors, and the GIS User Community

**GRANT WATER AND
 SANITATION DISTRICT
 SANITARY SEWER COLLECTION SYSTEM**


No.	Description of Revisions	Date	Name

Date: FEBRUARY, 2017
 Job Number: 13-0339
 Design By: JWM
 Drawn By: JWM
 Checked By: JAM

Sheet Number:
SS-20

**GRANT WATER AND
SANITATION DISTRICT
SANITARY SEWER COLLECTION SYSTEM**

No.	Description of Revisions	Date	Name

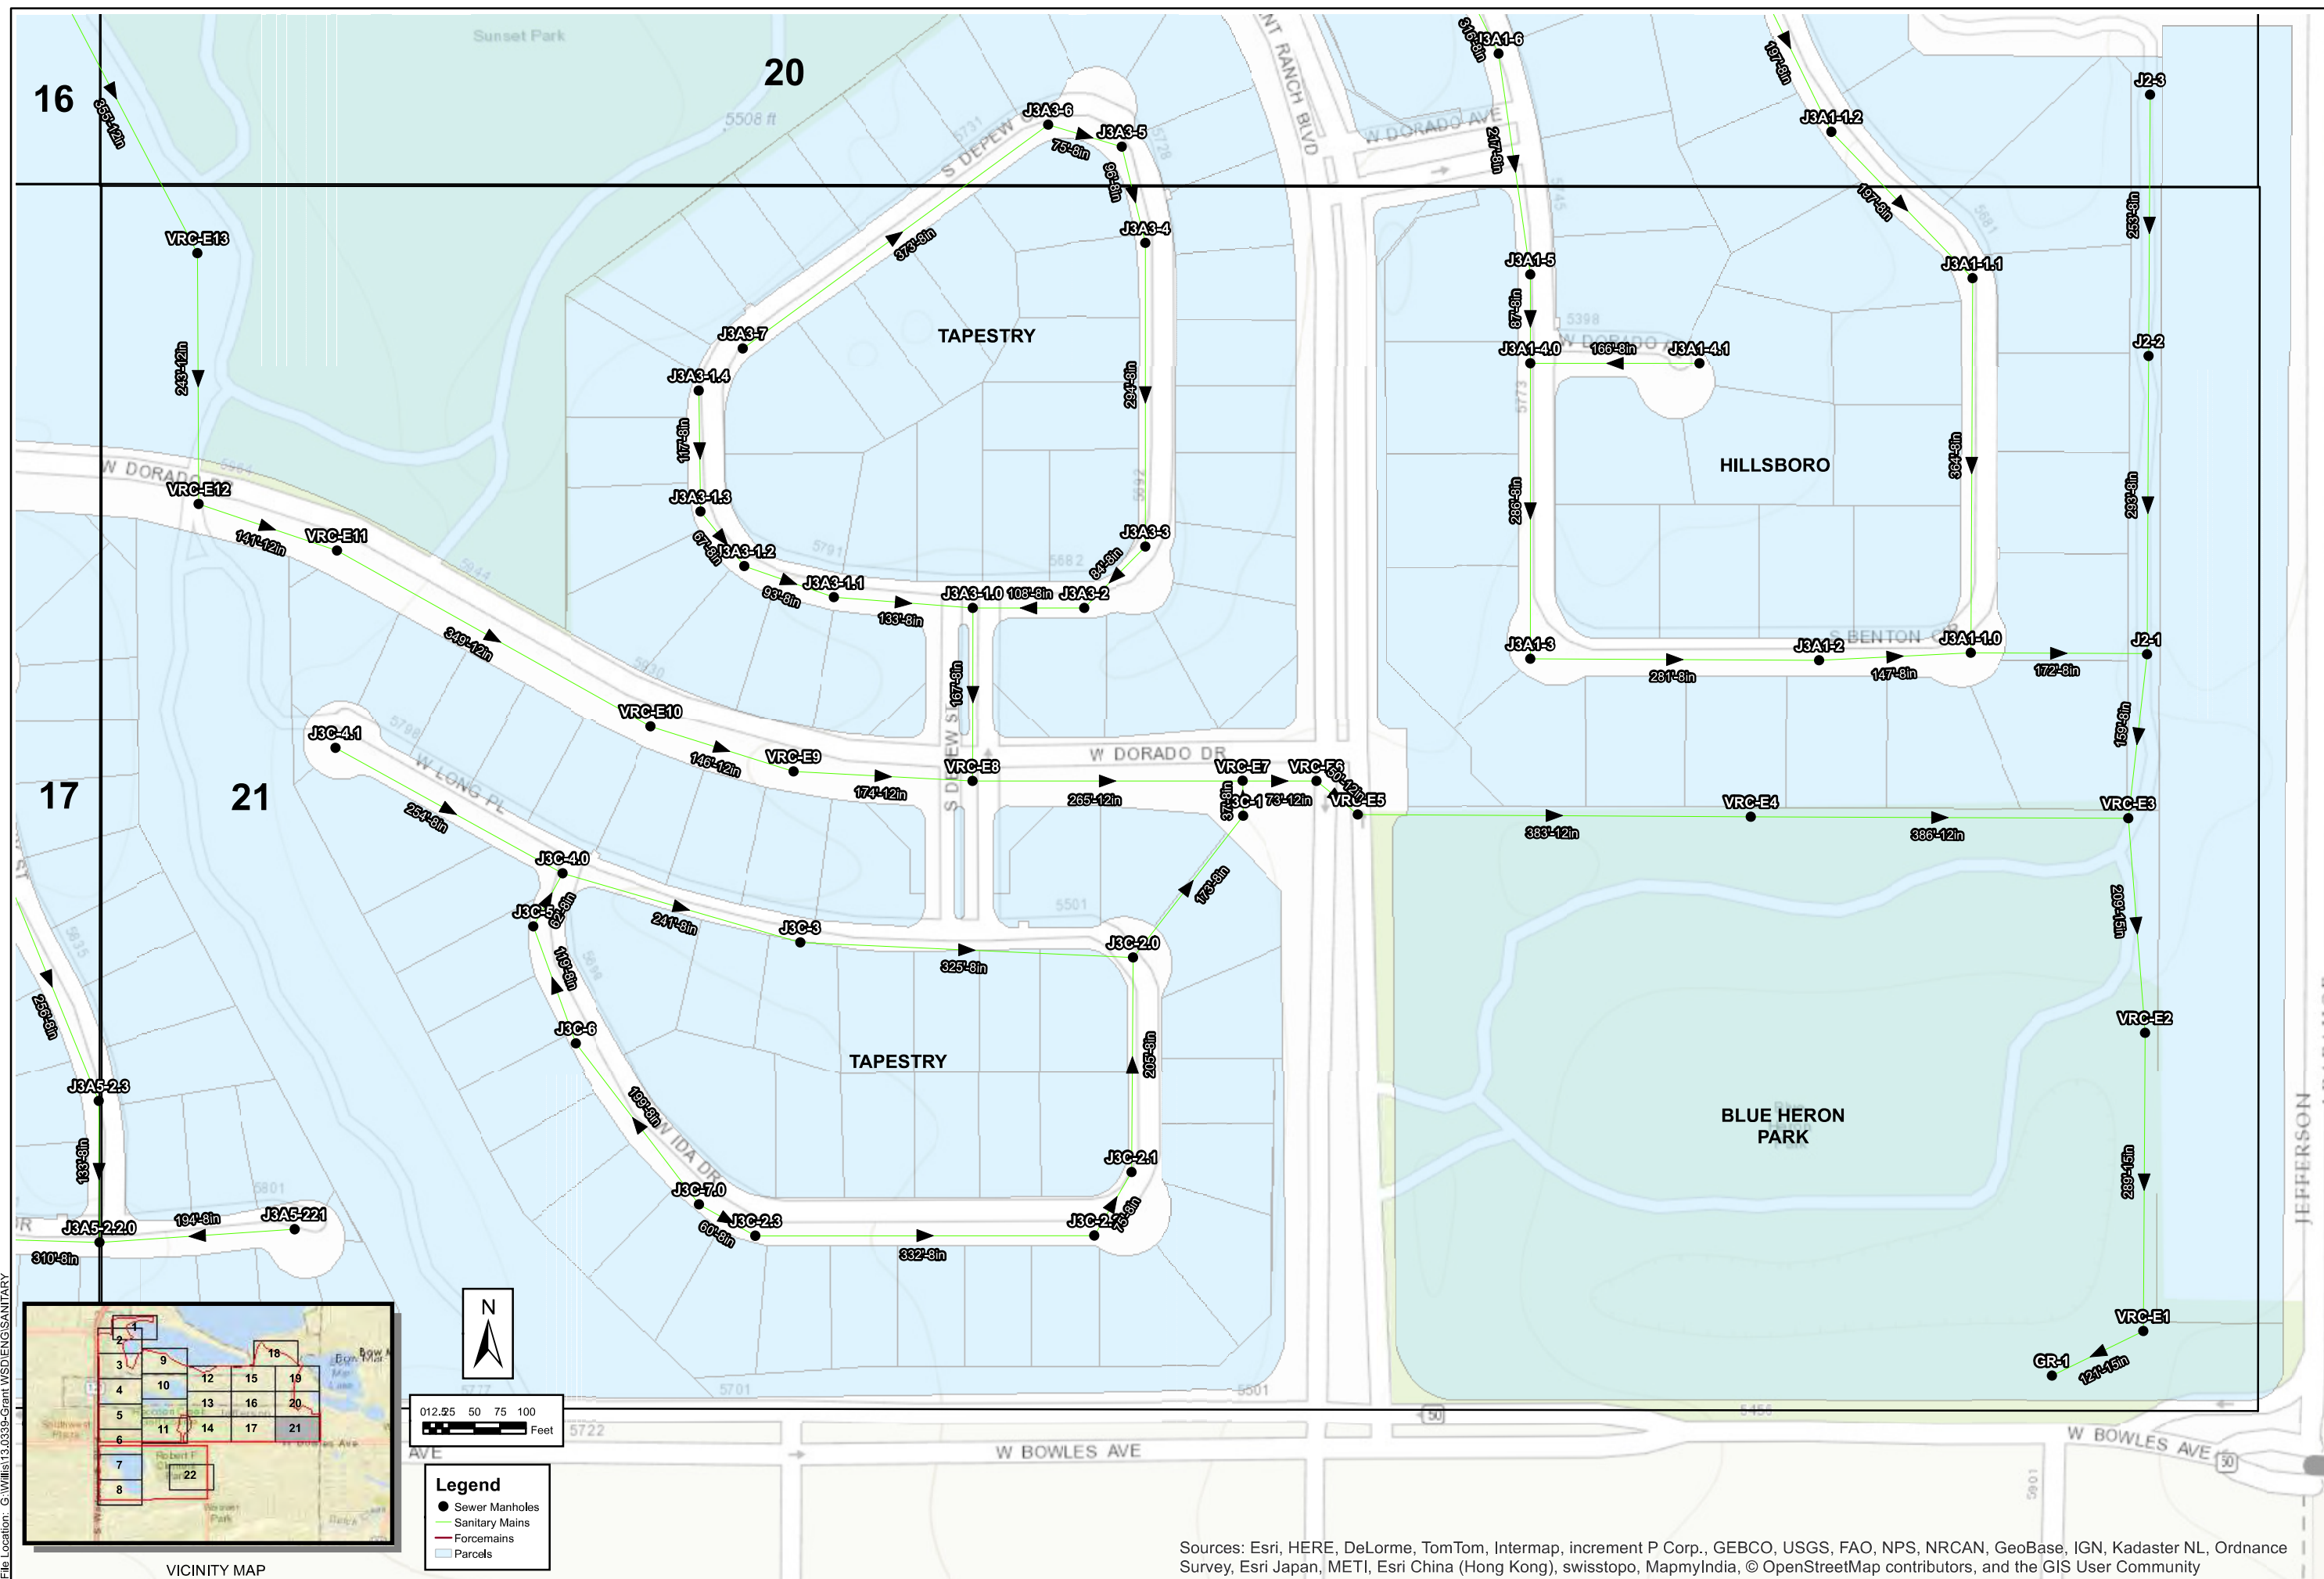

GIS MAP INFORMATION
File Name: Sanitary Sewer Base.mxd
File Location: G:\Projects\13.0339-Grant WSD\ENGIN\SANITARY

Legend

- Sewer Manholes
- Sanitary Mains
- Forcemains
- ▭ Parcels

012.25 50 75 100 Feet

Sources: Esri, HERE, DeLorme, TomTom, Intermap, increment P Corp., GEBCO, USGS, FAO, NPS, NRCAN, GeoBase, IGN, Kadaster NL, Ordnance Survey, Esri Japan, METI, Esri China (Hong Kong), swisstopo, MapmyIndia, © OpenStreetMap contributors, and the GIS User Community

